

GREATER LONDON


IN PARLIAMENT - SESSION 2004-05

CROSSRAIL

Works Nos. 1/3A & 1/3B (Railways)
For Sections of Works Nos. 1/3A & 1/3B see Sheet Nos. 146 - 159

PLAN

LONDON BOROUGH OF CAMDEN

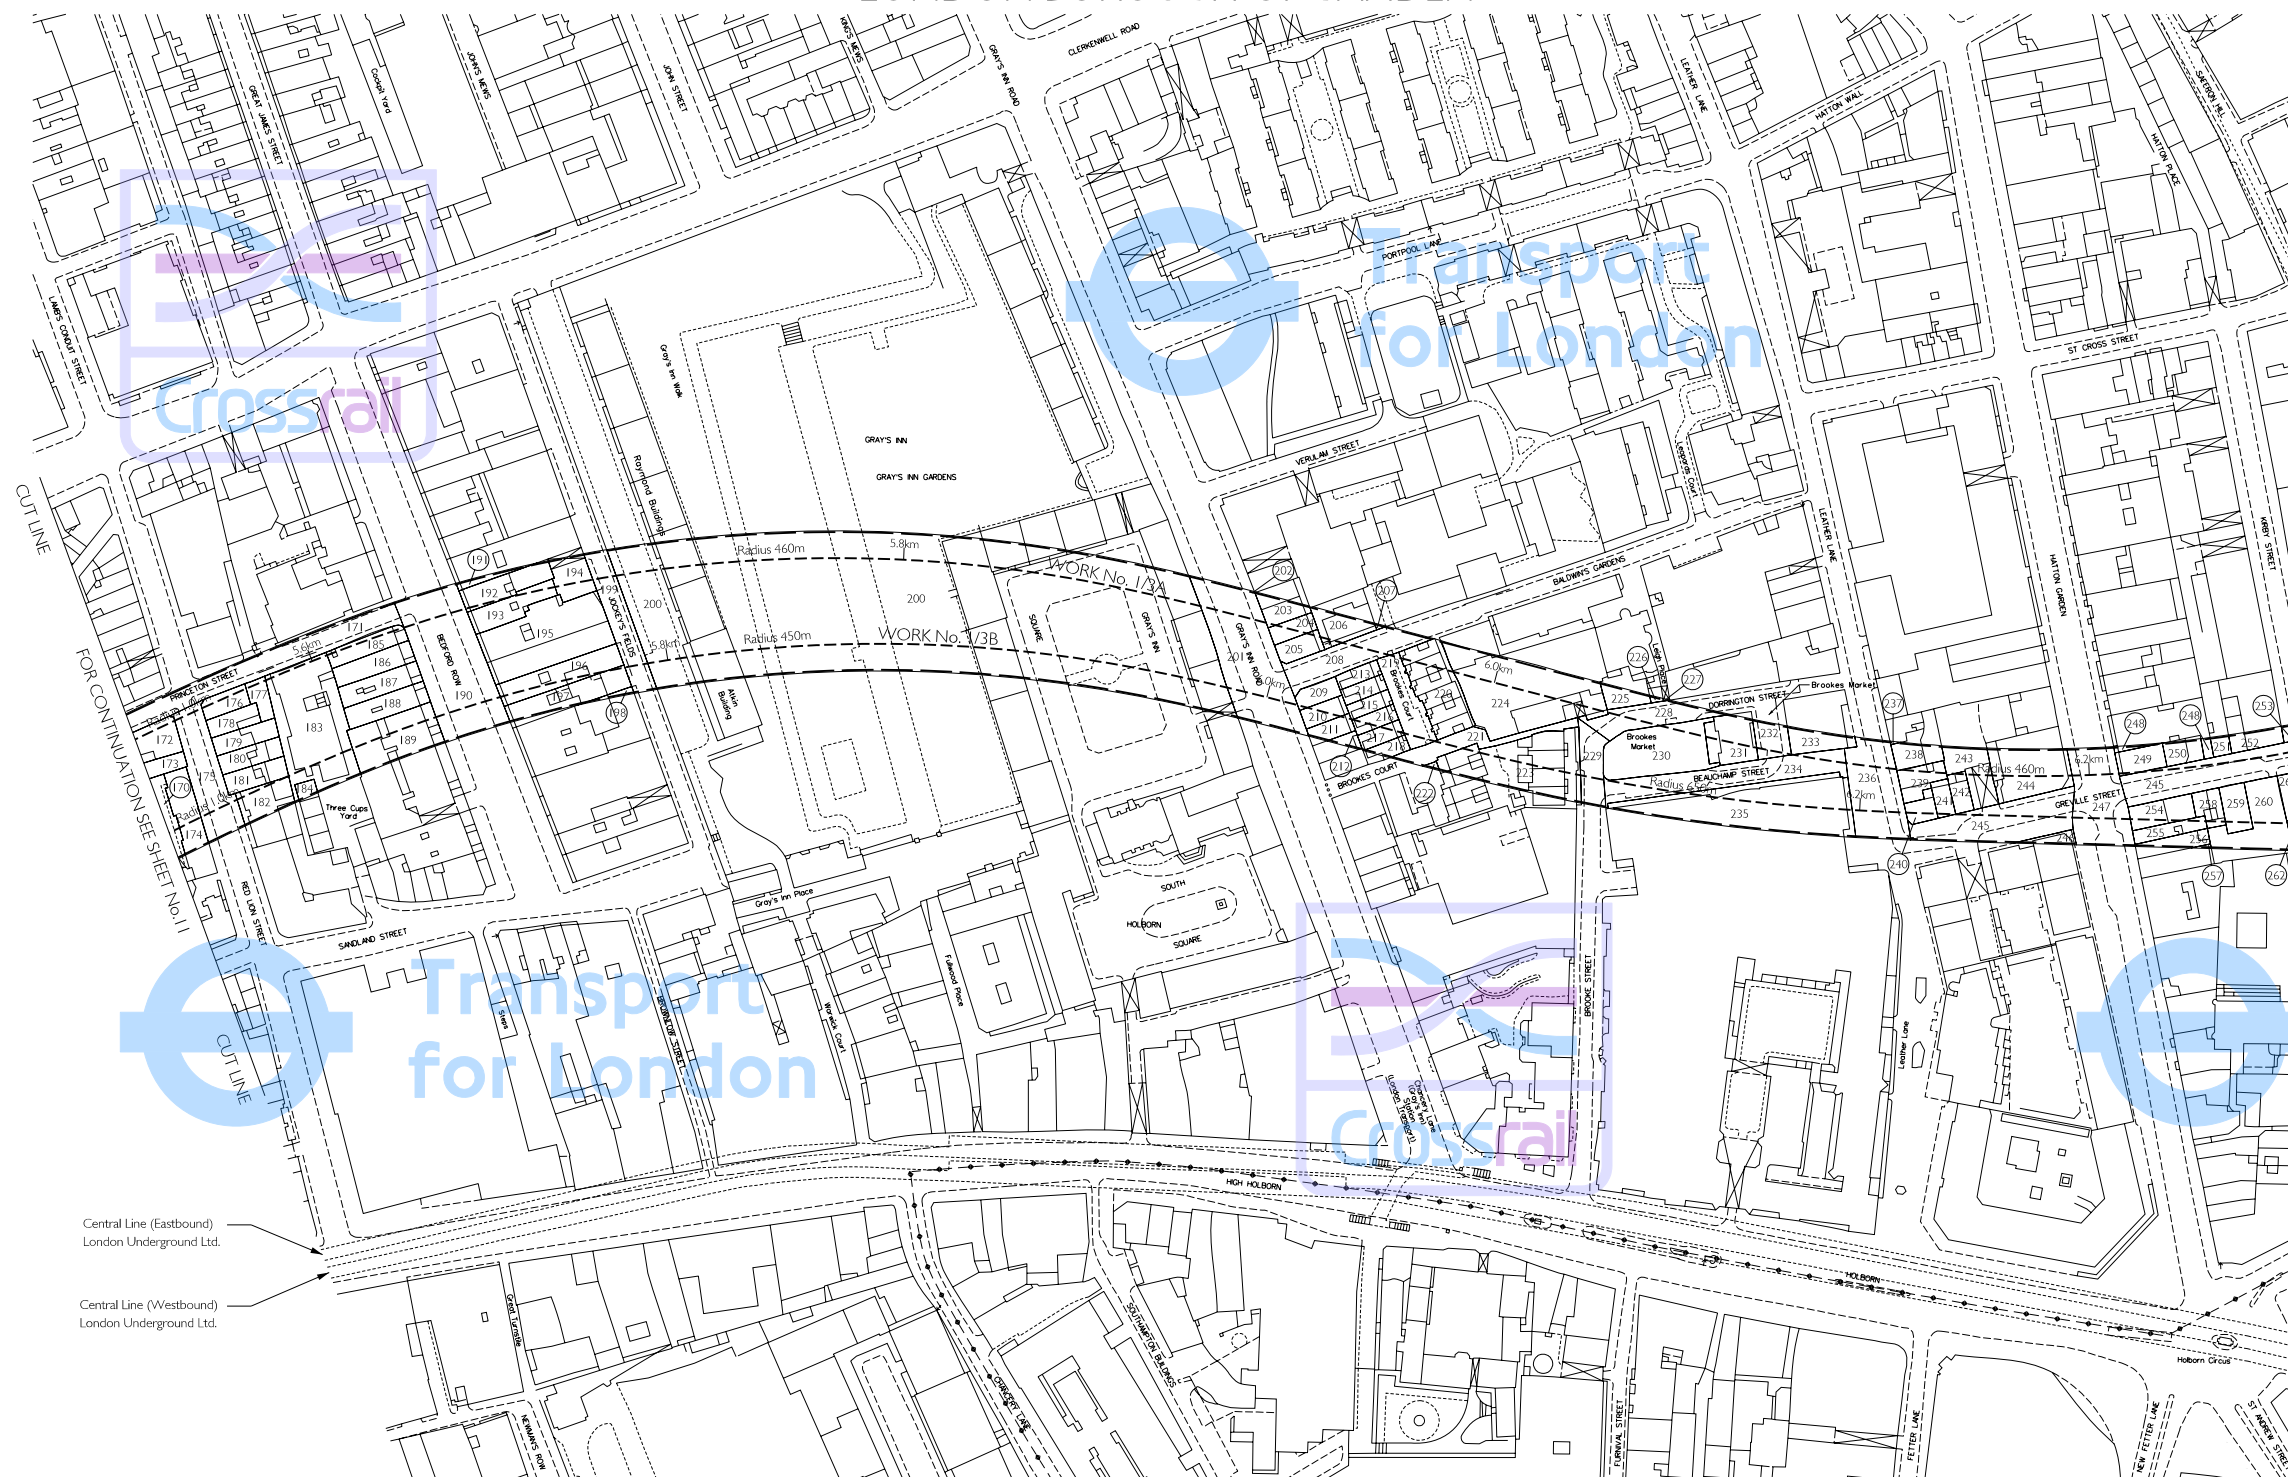

Transport
for London

CITY OF LONDON

Central Line (Eastbound)
London Underground Ltd.

Central Line (Westbound)
London Underground Ltd.

Central Line (Eastbound)
London Underground Ltd.

Central Line (Westbound)
London Underground Ltd.

THIS MAP IS BASED UPON ORDNANCE SURVEY MATERIAL WITH THE PERMISSION OF ORDNANCE SURVEY OR SO FAR AS THE CONTROLLER OF HER MAJESTY'S STATIONERY OFFICE © CROWN COPYRIGHT. UNAUTHORISED REPRODUCTION IS EXPRESSLY PROHIBITED AND MAY LEAD TO PROSECUTION OR CIVIL PROCEEDINGS. (GLA - 0000379) (2004)



The area enclosed by any limit of deviation or by any limit of land to be acquired or used is the area extending to the outer edge of the line marking those limits.

For key to symbols and line styles see Index Sheet

Scale is 1:1,250 at A1 size

Drawing No. 110401-C1G00-F00-F-50009 Rev J