



# SECTIONS

## WORK No. 1/4A

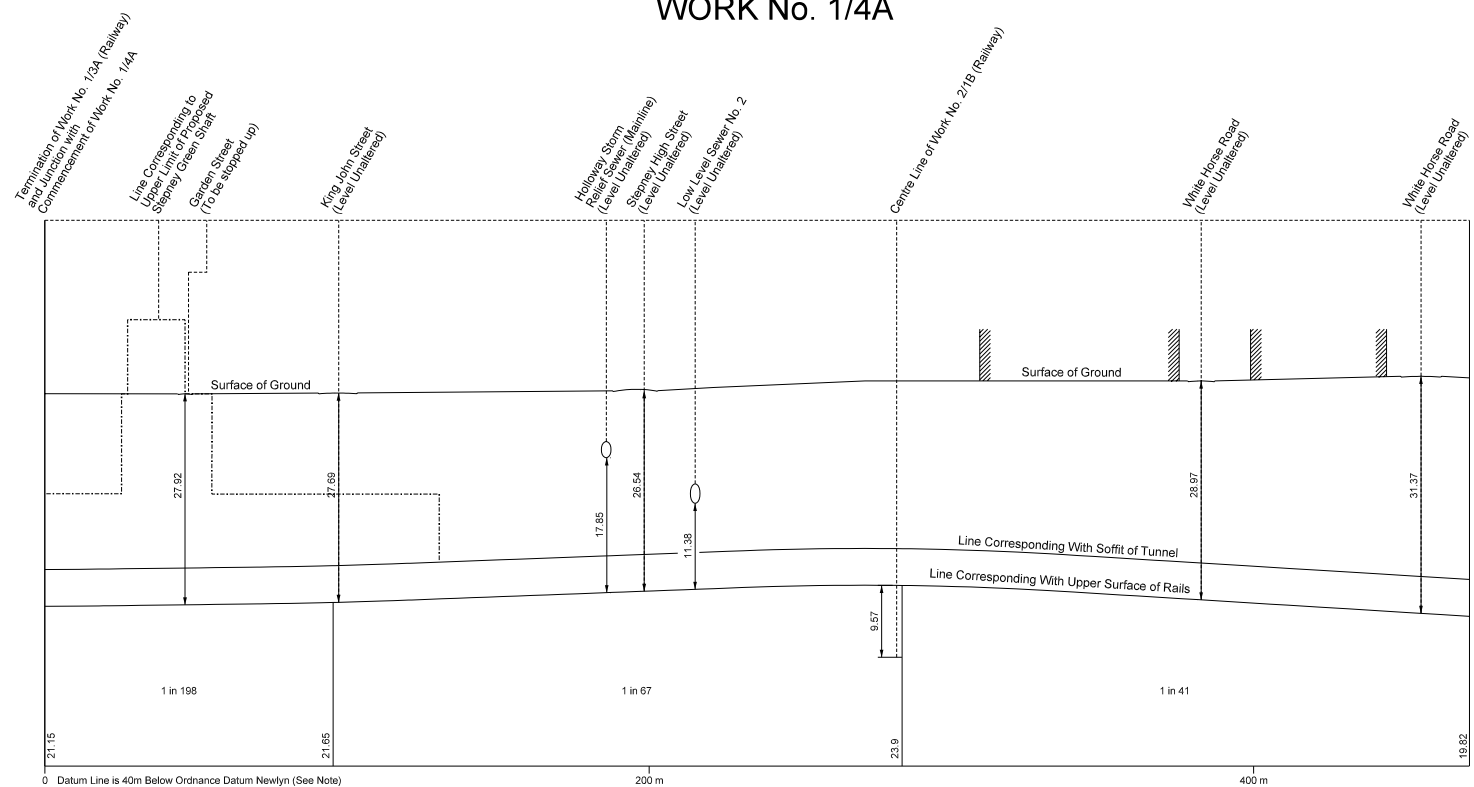

The Datum Line for Work No. 1/4A is 49.78 metres below Ordnance Survey Bench Mark (9.78 metres above Ordnance Datum Newlyn) cut thus  $\nabla$  on the south west corner west face of 1 to 18, Stepney Green Court and marked thus  $\nabla$  on plan Sheet No. 18.

## WORK No. 1/4B

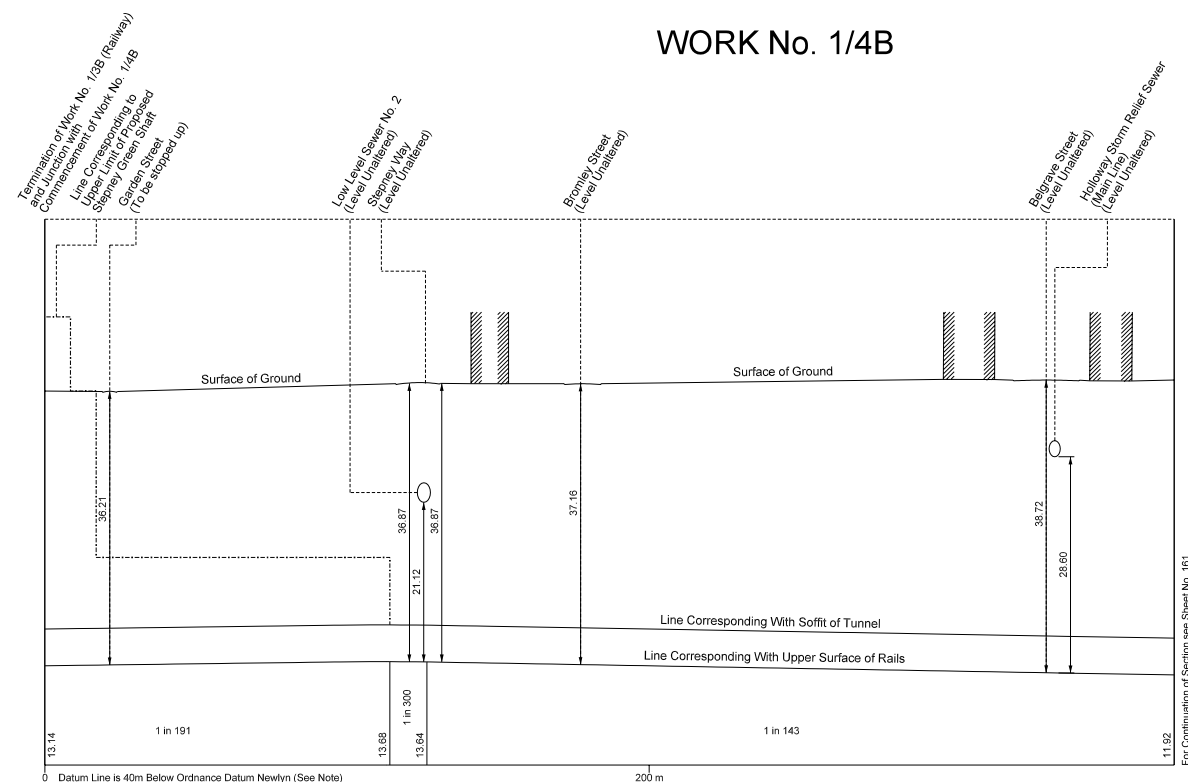

The Datum Line for Work No. 1/4B is 49.78 metres below Ordnance Survey Bench Mark (9.78 metres above Ordnance Datum Newlyn) cut thus  $\nabla$  on the south west corner west face of 1 to 18, Stepney Green Court and marked thus  $\nabla$  on plan Sheet No. 18.

