




WORK No. 3/1A

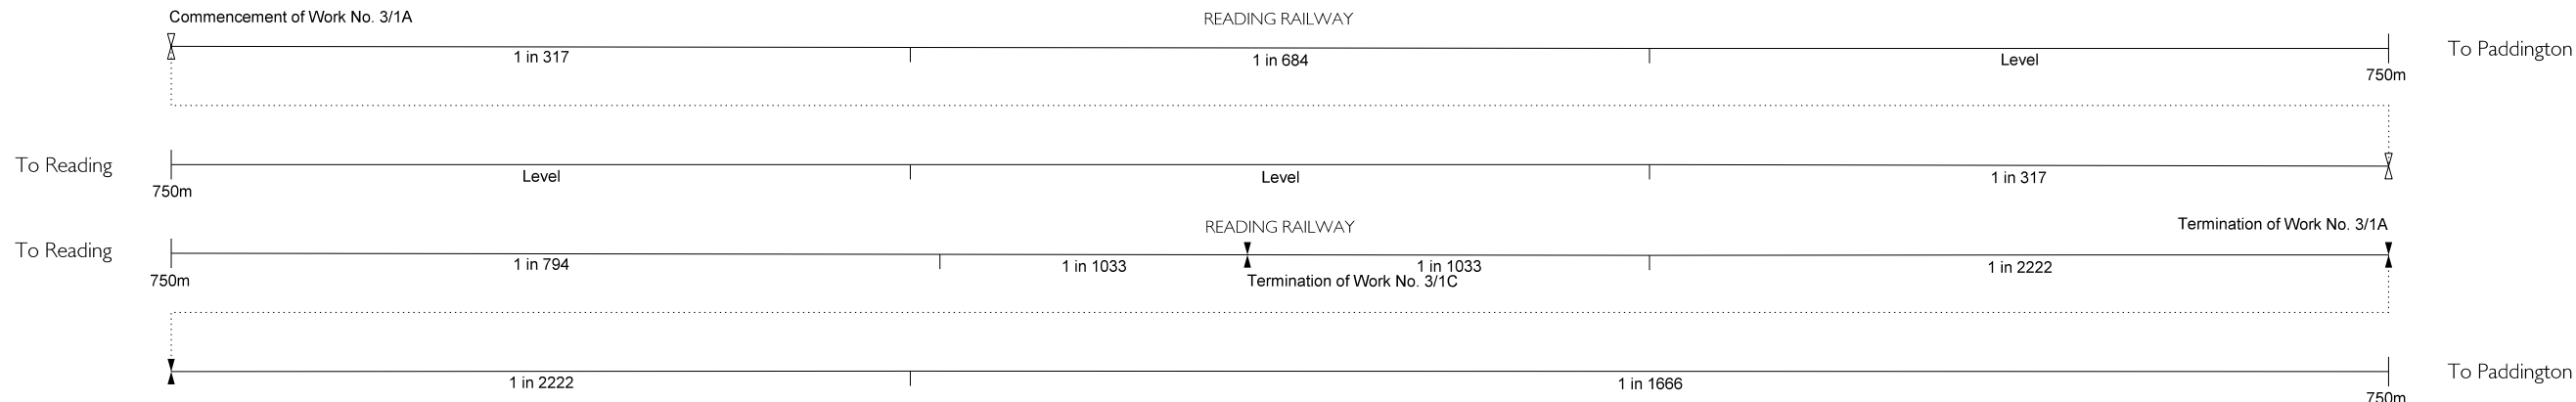

WORK No. 3/1C

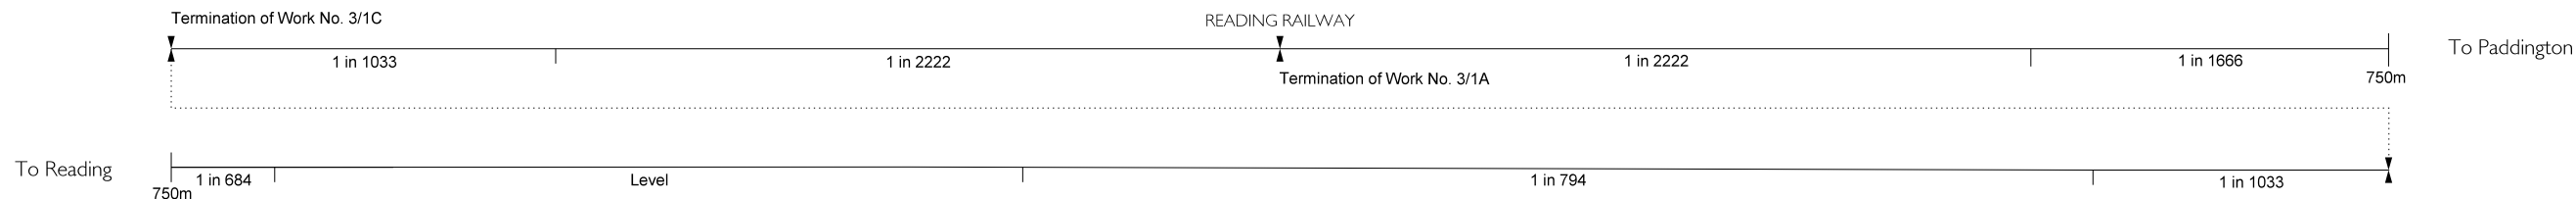

WORK No. 3/1D

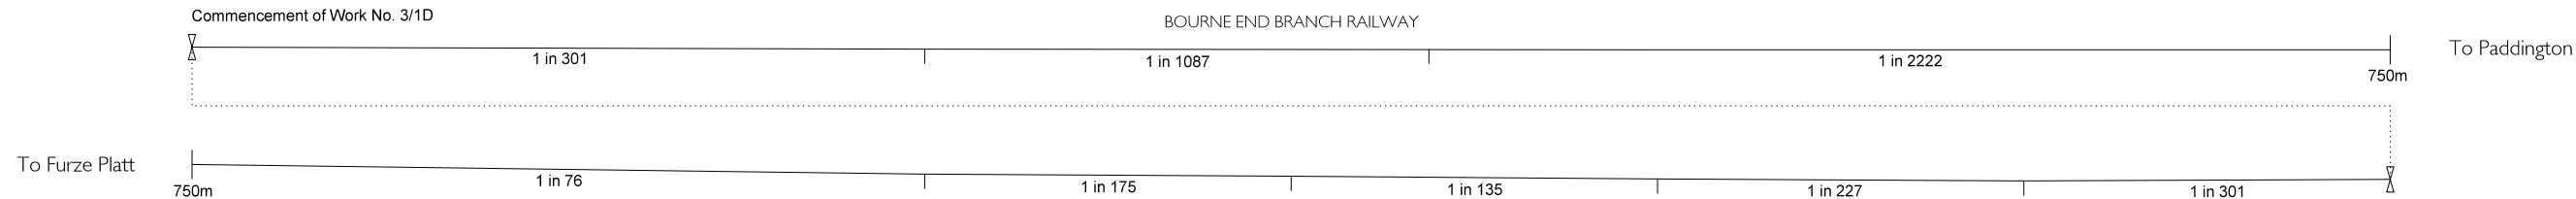

WORK No. 3/3

