


WORK No. 2/13

GREAT EASTERN RAILWAY

Commencement of Work No. 2/13

To Chadwell Heath

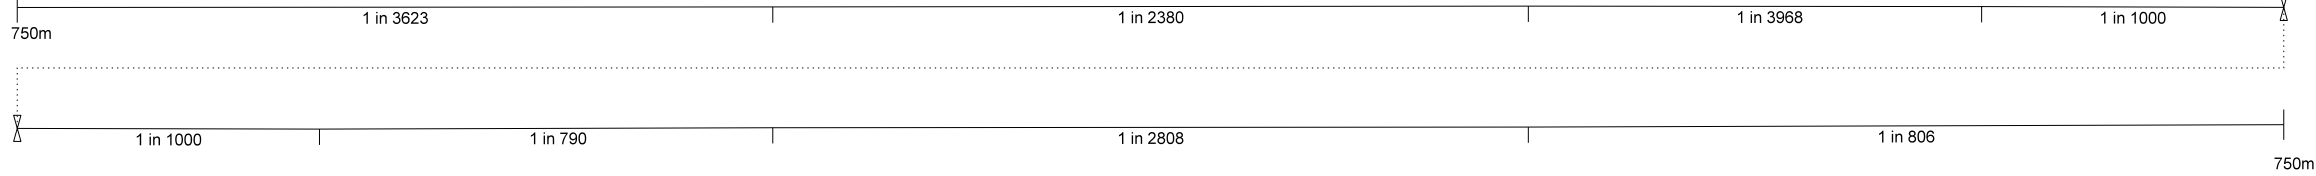


To Romford

WORK No. 2/13A

GREAT EASTERN RAILWAY

Termination of Work No. 2/13A

To Romford

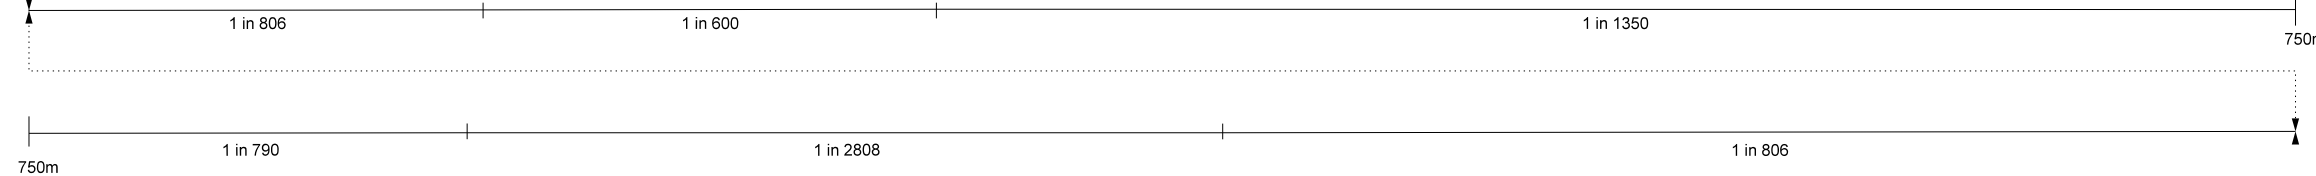


To Chadwell Heath

WORK No. 2/13B

GREAT EASTERN RAILWAY

Termination of Work No. 2/13B

To Romford

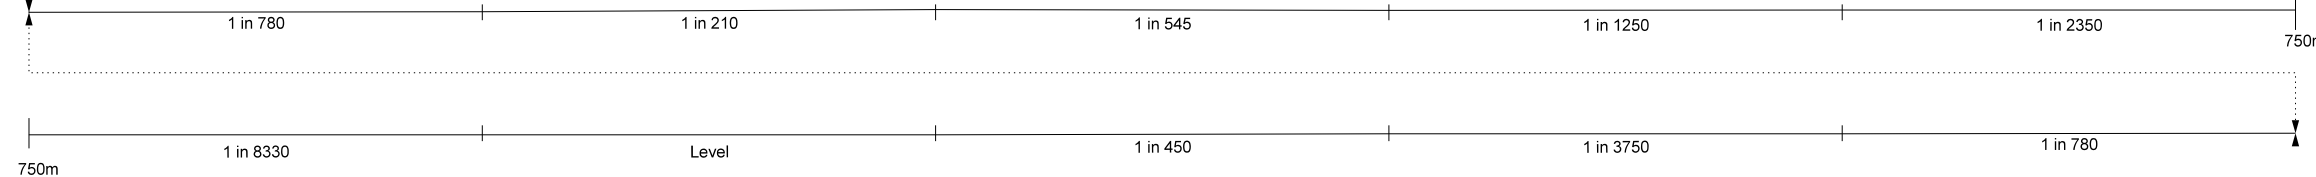

To Chadwell Heath


WORK No. 2/16A

GREAT EASTERN RAILWAY

Gidea Park Station

Commencement of Work No. 2/16A


To Romford

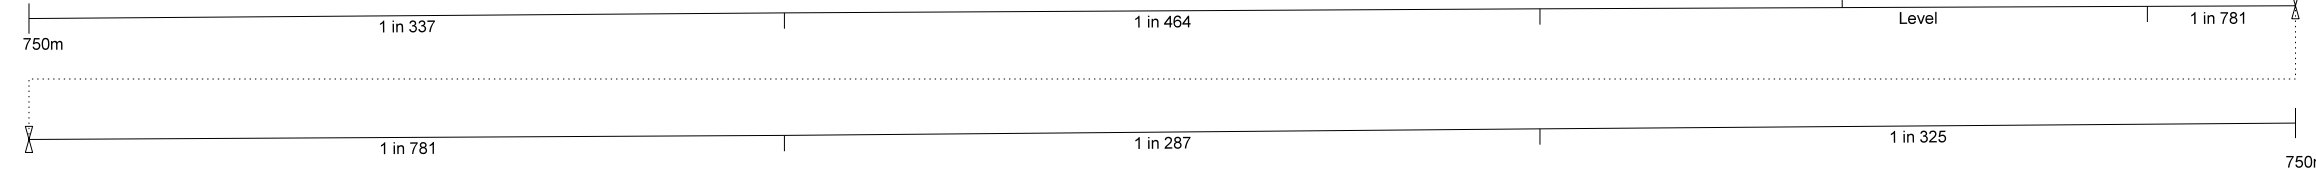

To Harold Wood

Termination of Work No. 2/16A

To Harold Wood

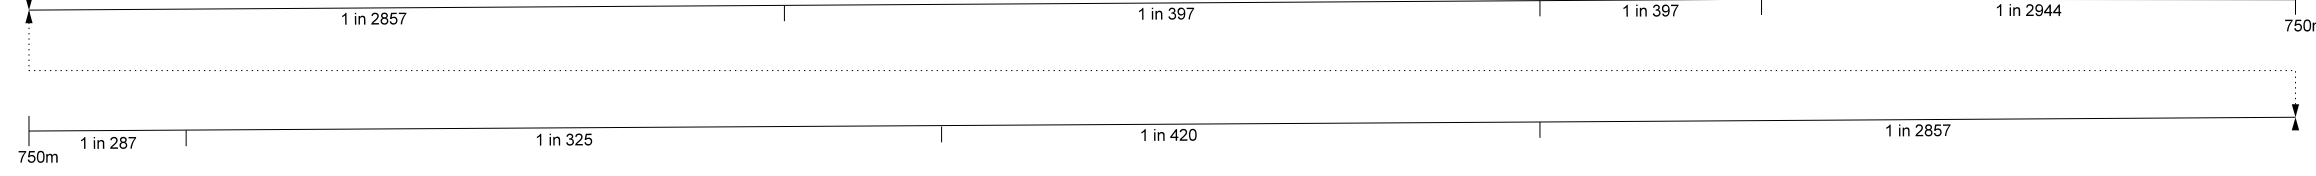


To Gidea Park

WORK No. 2/18A

GREAT EASTERN RAILWAY

Commencement of Work No. 2/18A

To Brentwood & Warley

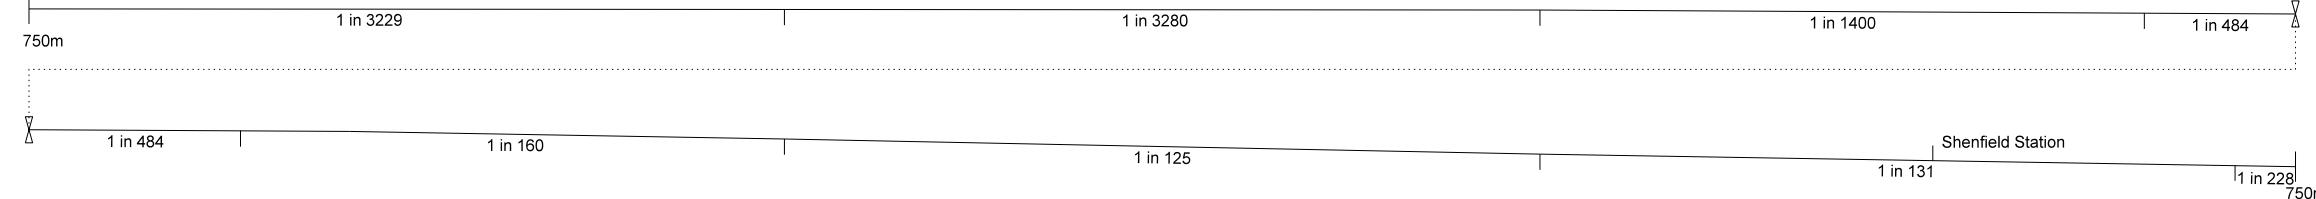

To Shenfield

