



WORK No. 3/11

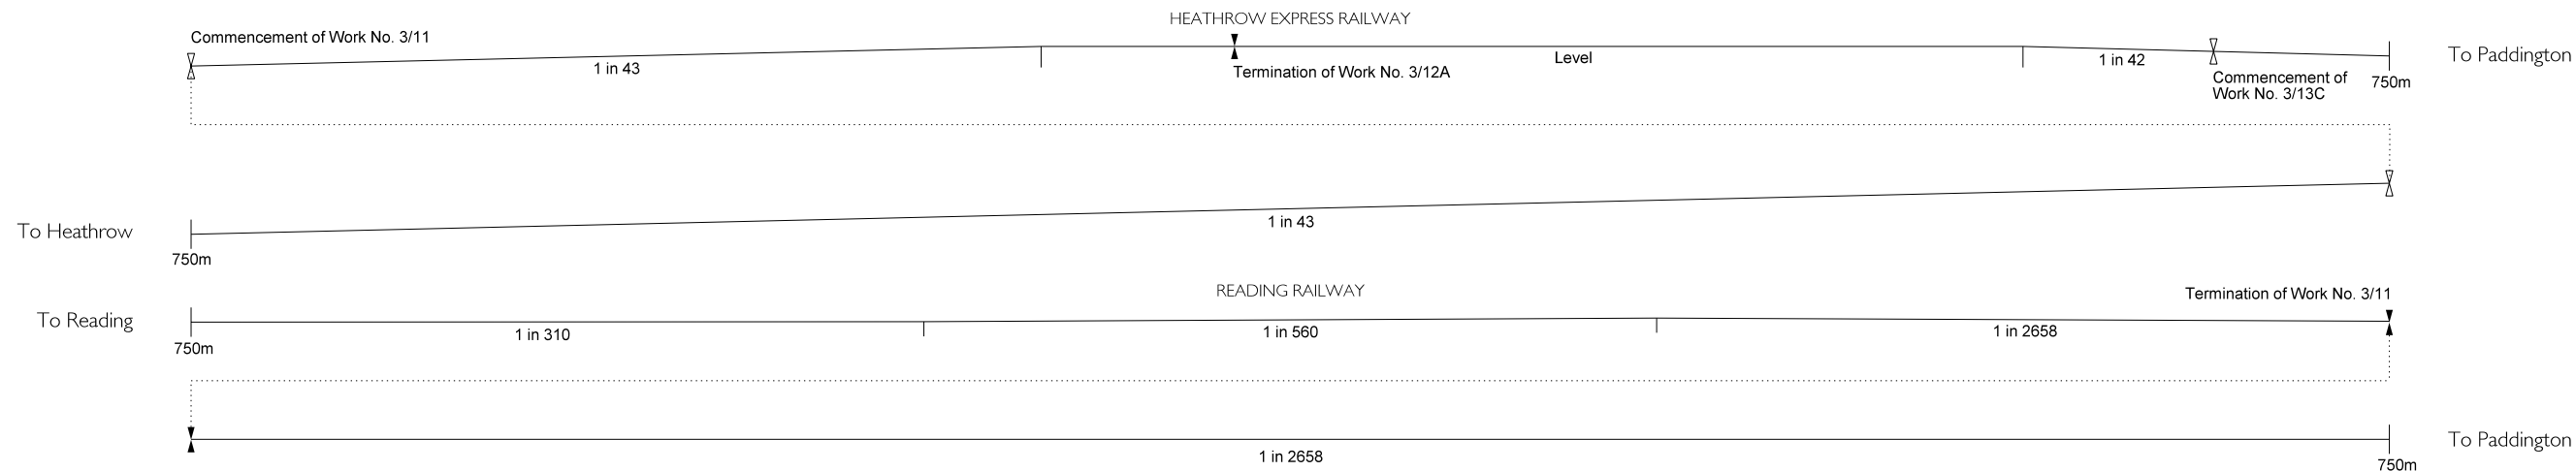

WORK No. 3/12A

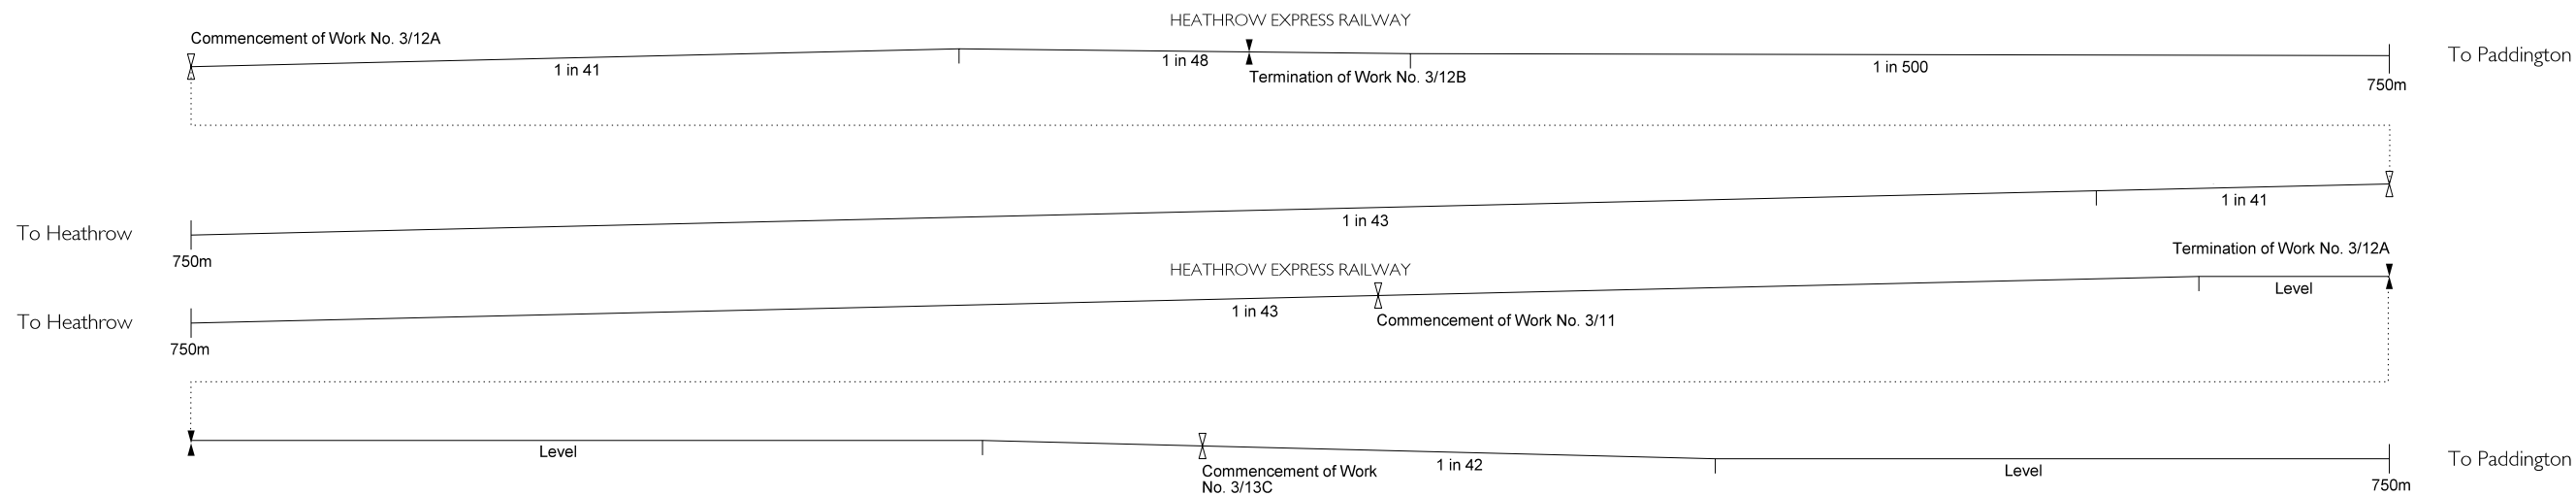

WORK No. 3/12B

