


**WORK No. 2/18B**

GREAT EASTERN RAILWAY

To Brentwood & Warley

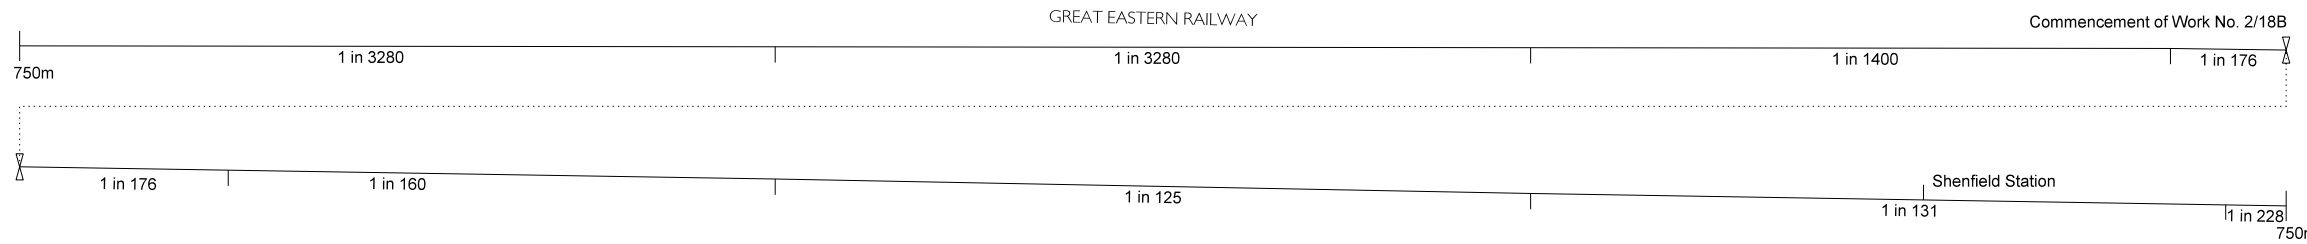


Commencement of Work No. 2/18B

To Shenfield

**WORK No. 2/18D**

GREAT EASTERN RAILWAY


To Brentwood & Warley

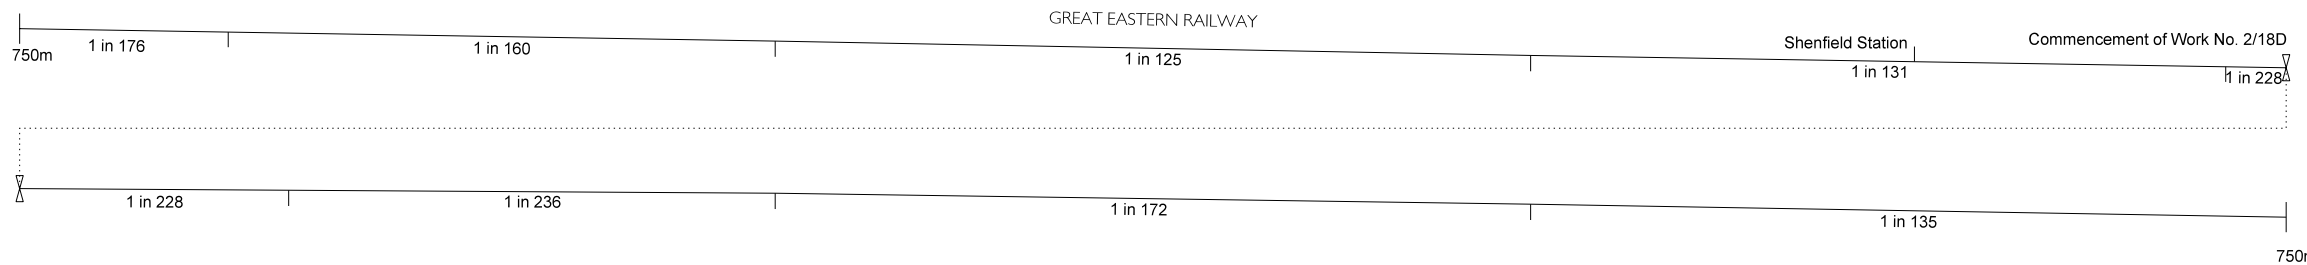

Commencement of Work No. 2/18D

To Chelmsford

GREAT EASTERN RAILWAY

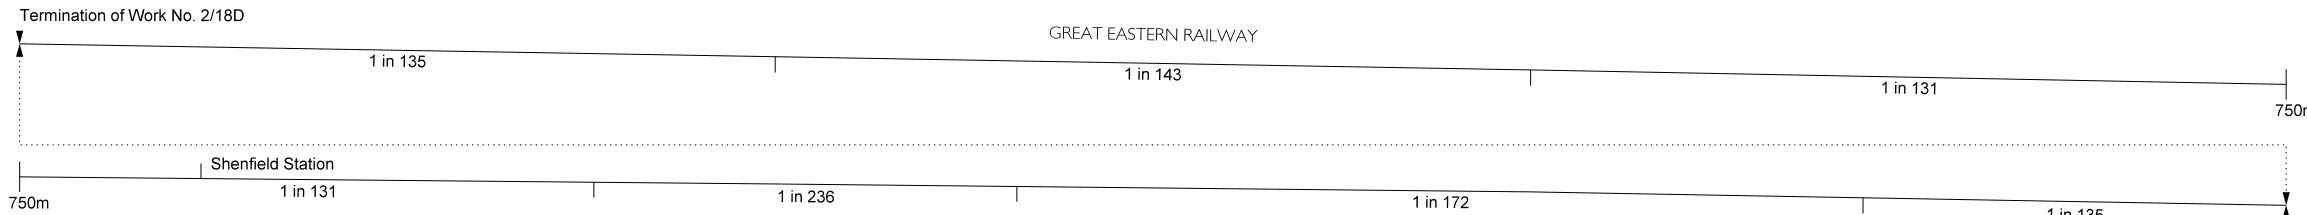


Termination of Work No. 2/18D

To Chelmsford

**WORK No. 2/18E**

GREAT EASTERN RAILWAY

Termination of Work No. 2/18E

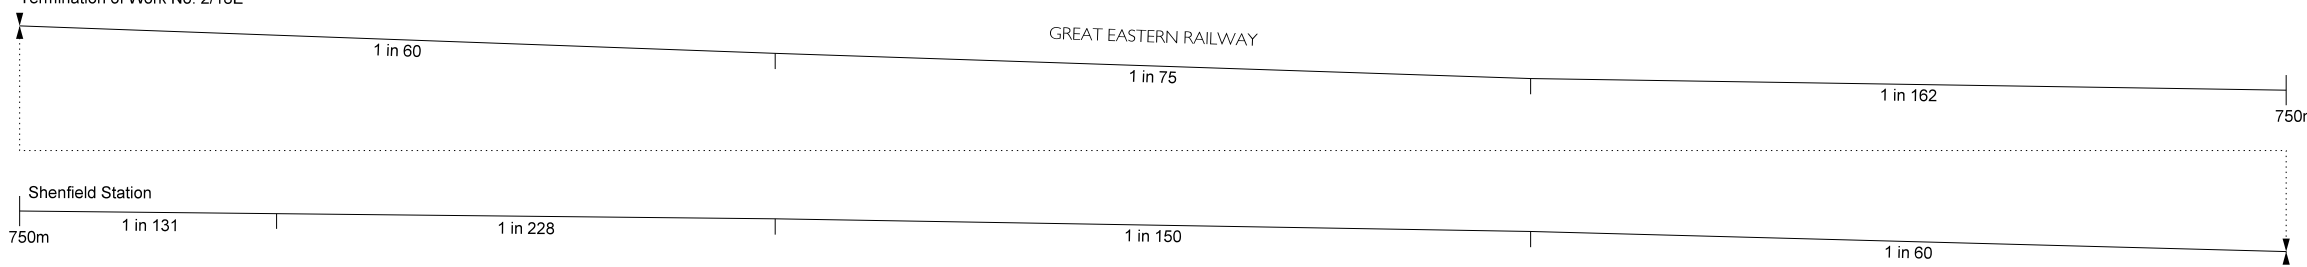


To Billericay

**WORK No. 2/19**

LONDON, TILBURY AND SOUTHEND RAILWAY

To Tilbury

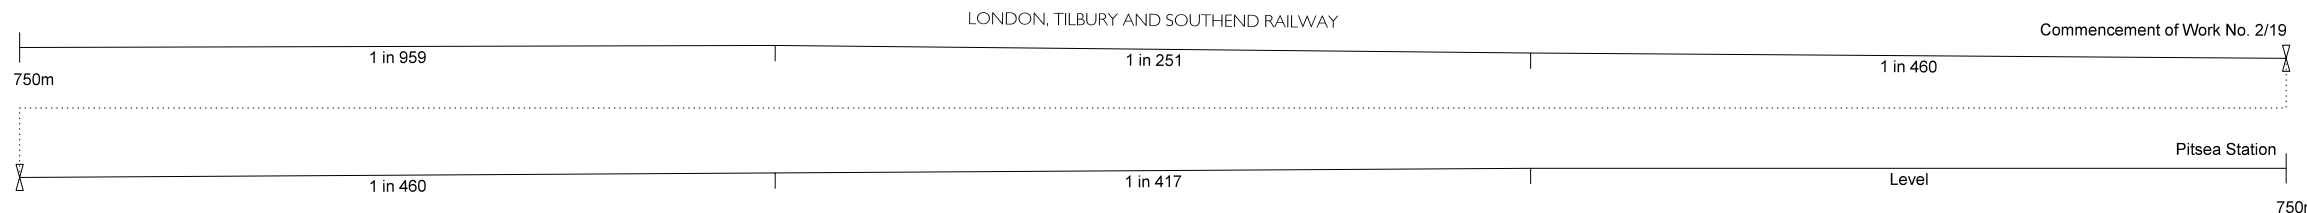

Commencement of Work No. 2/19

To Southend Central

