

GREATER LONDON

IN PARLIAMENT - SESSION 2004-05


CROSSRAIL

Work No. 2/10 (Railway)
Work No. 2/11 (Access Road)
For Sections of Works Nos. 2/10 & 2/11 See Sheet No. 207

Land at Ilford Station
Existing Railway

PLAN

LONDON BOROUGH OF REDBRIDGE

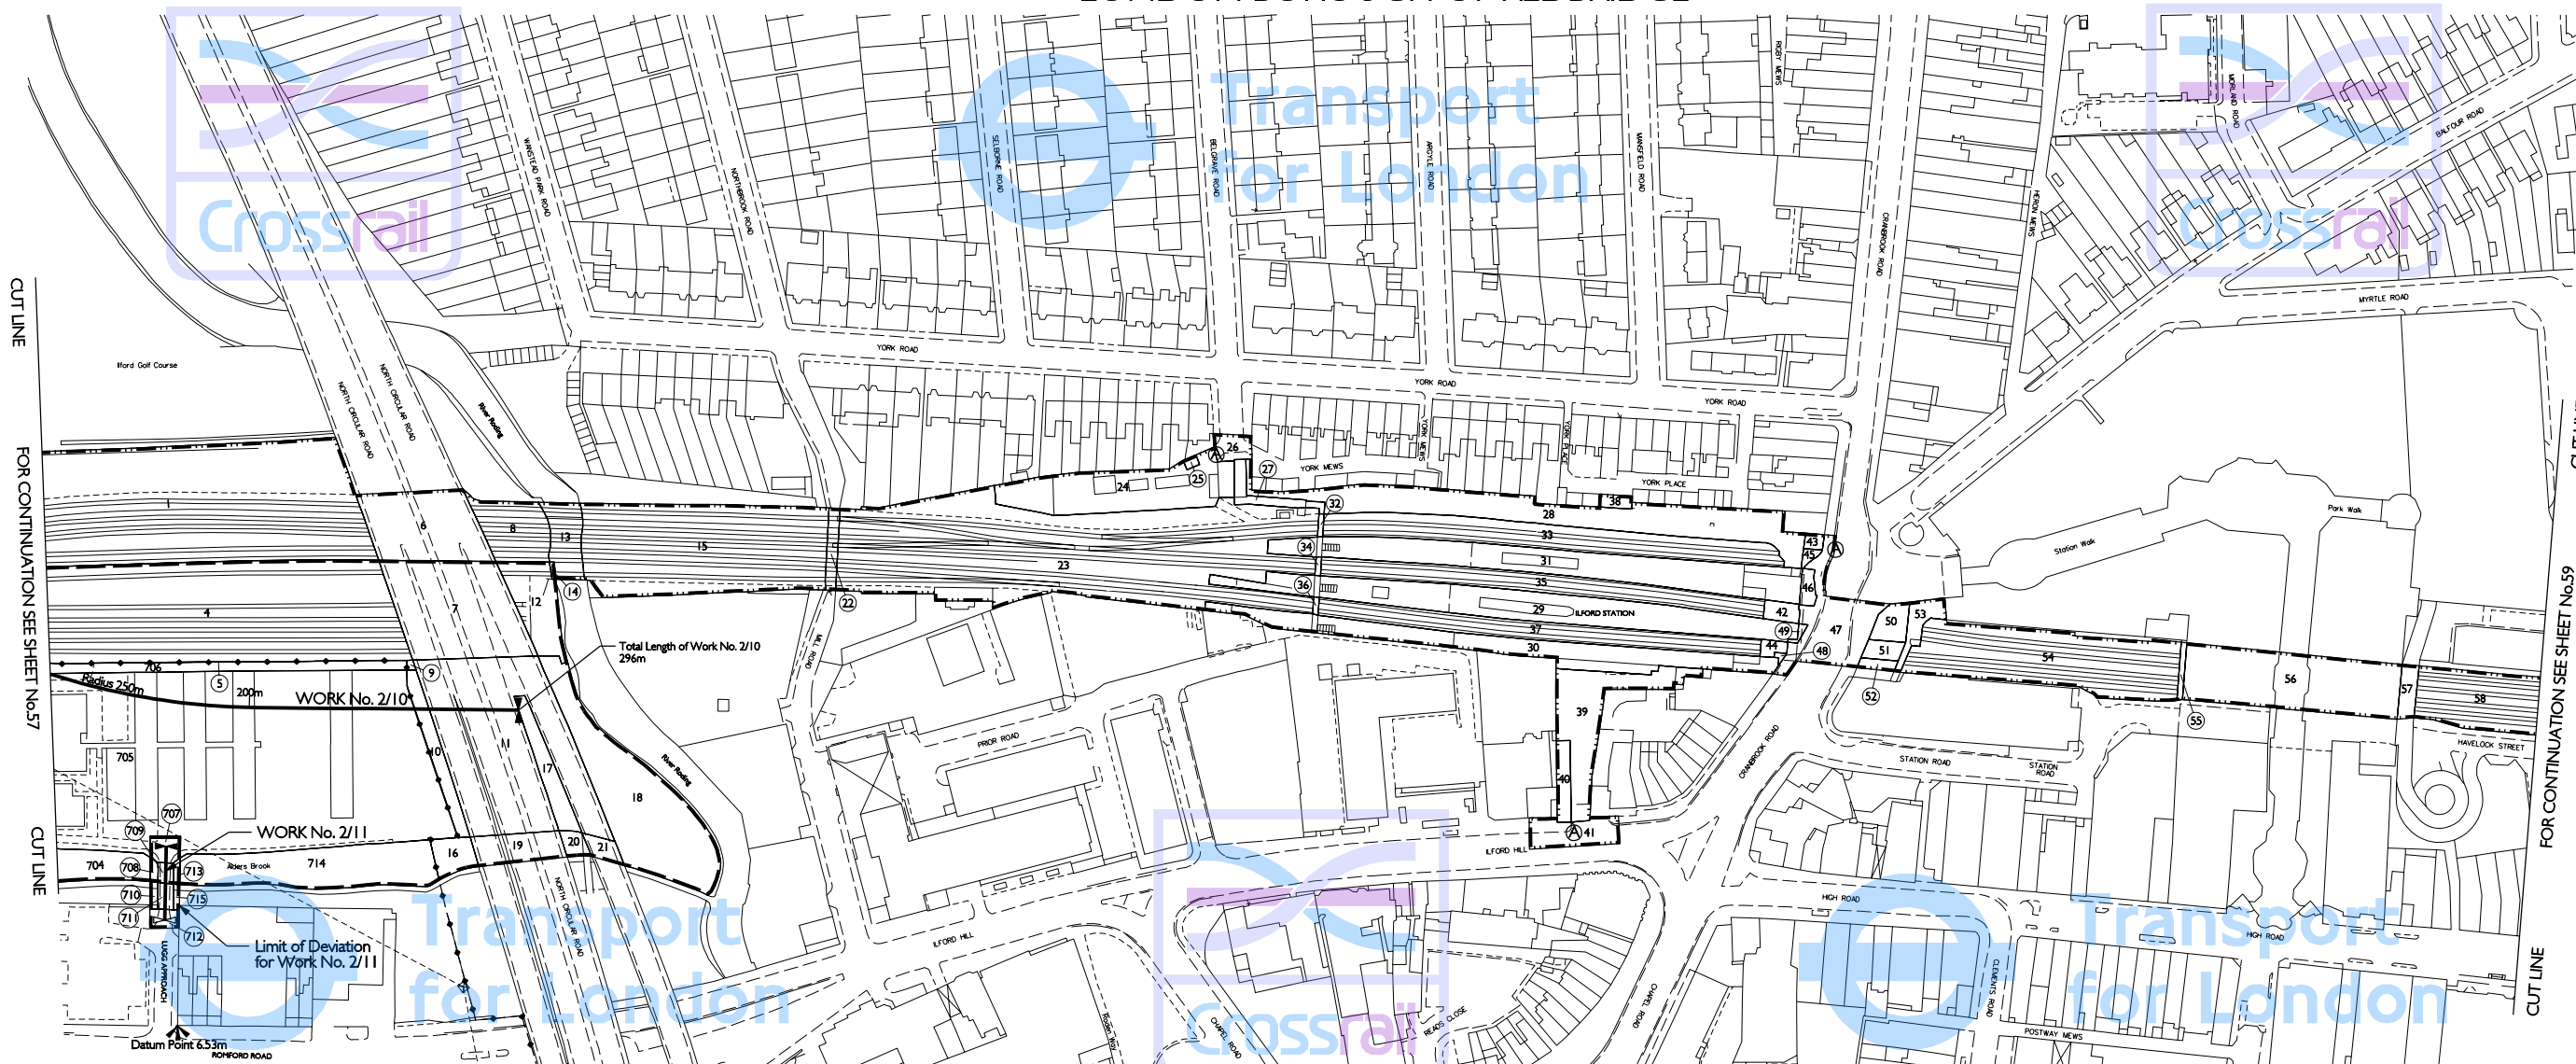

LONDON BOROUGH OF NEWHAM

Proposed Bridge over Alders Brook, Work No. 2/11,
Span 11.0m, Headway 3.06m

THIS MAP IS BASED UPON ORDNANCE SURVEY MATERIAL WITH THE PERMISSION OF ORDNANCE SURVEY ON BEHALF OF THE CONTROLLER OF HER MAJESTY'S STATIONERY OFFICE © CROWN COPYRIGHT. UNAUTHORISED REPRODUCTION INFRINGES CROWN COPYRIGHT AND MAY LEAD TO PROSECUTION OR CIVIL PROCEEDINGS. (GLA - 100032379) (2005).



The area enclosed by any limit of deviation or by any limit of land to be acquired or used is the area extending to the outer edge of the line marking those limits.

For key to symbols and line styles see Index Sheet

Scale is 1:1,250 at A1 size

Drawing No. 110401-E1G00-F00-F-50209 Rev J