


SECTIONS

IN PARLIAMENT - SESSION 2004 - 05

CROSSRAIL

Works Nos. 1/4A & 1/4B (Railways)

WORK No. 1/4A

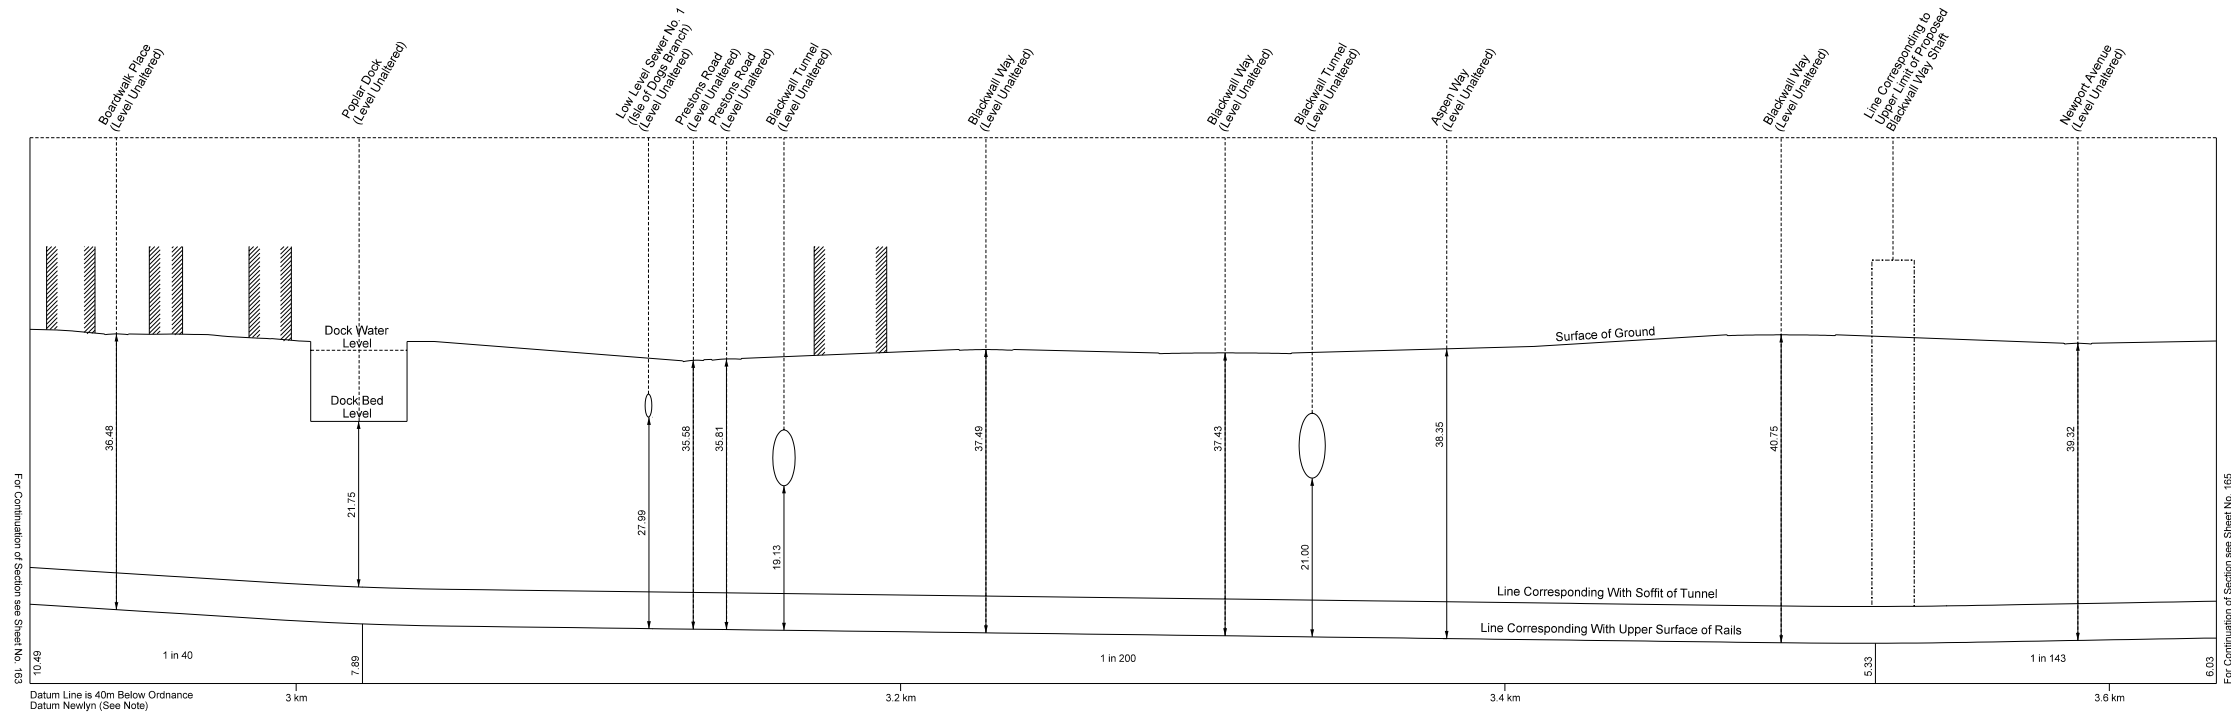

WORK No. 1/4B

