



# GREATER LONDON LONDON BOROUGH OF TOWER HAMLETS PLAN

IN PARLIAMENT - SESSION 2005-06  
CROSSRAIL  
(AMENDMENT OF PROVISIONS - JANUARY 2006)  
Work No. 1/28 (Temporary Jetty and Conveyor)  
For Section of Work No. 1/28 see Replacement Sheet No. 181

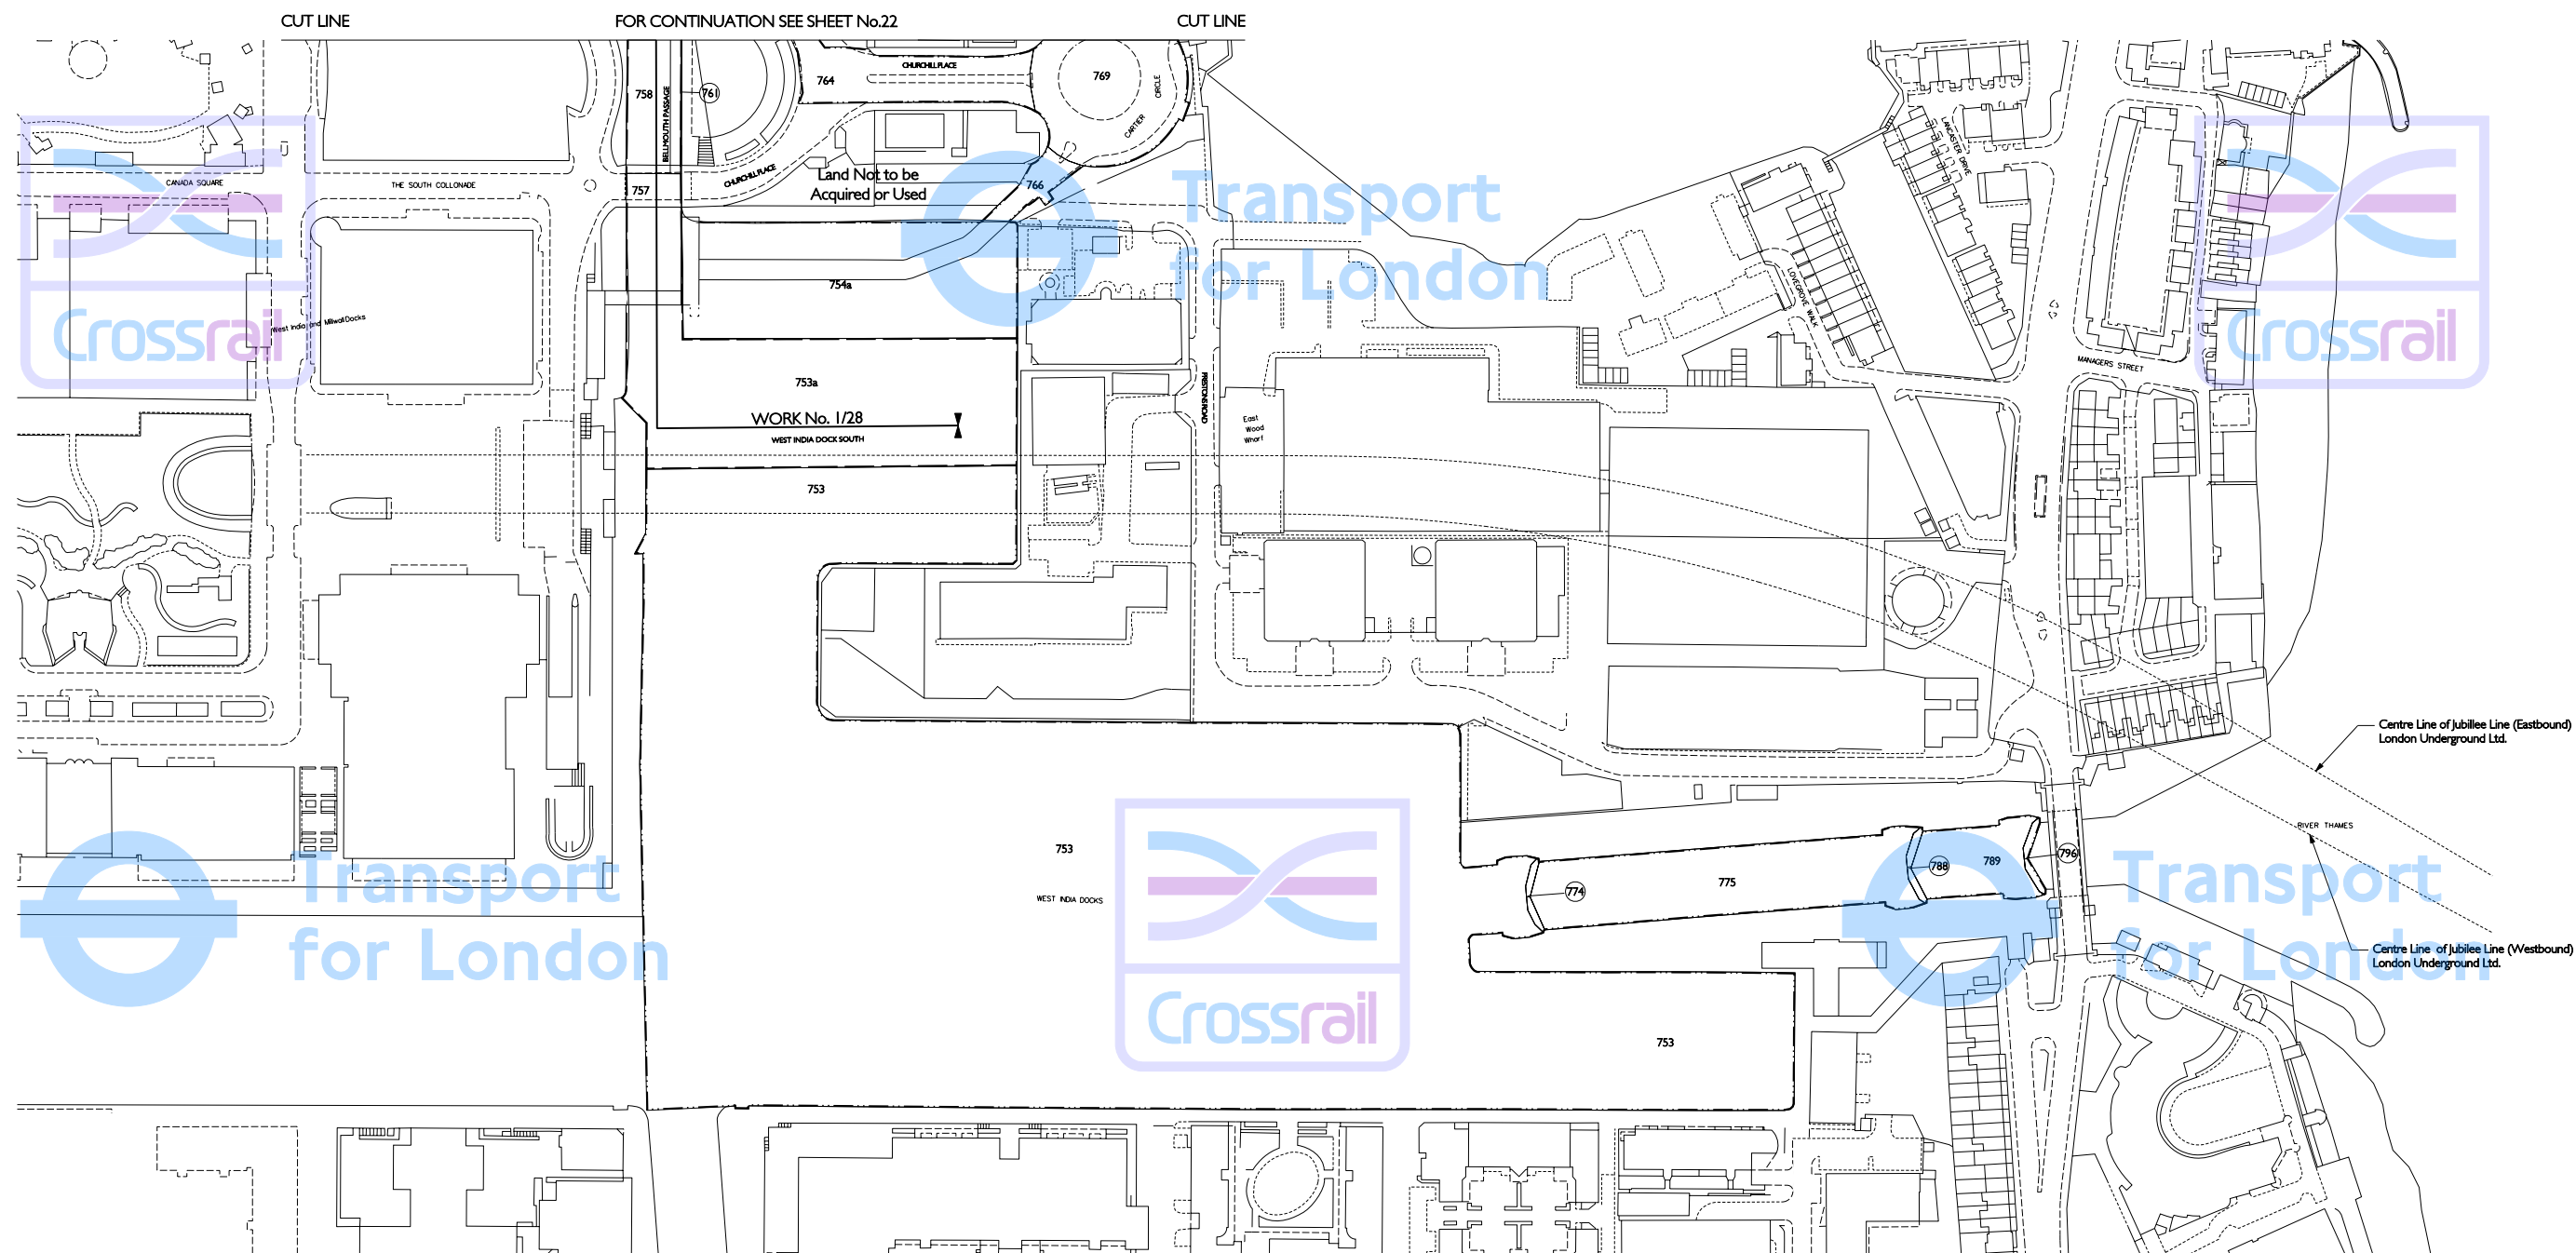

Adjustments to this Sheet are as follows:  
 Work No. 1/28 extended southwards and LoD extended. (Plot 753a).  
 LoD around the access ramp from Cartier Circle changed to LLAU (Plot 754a).

THIS MAP IS BASED UPON ORDNANCE SURVEY MATERIAL WITH THE PERMISSION OF ORDNANCE SURVEY ON BEHALF OF THE CONTROLLER OF HER MAJESTY'S STATIONERY OFFICE © CROWN COPYRIGHT. UNAUTHORISED REPRODUCTION IN WHOLE OR IN PART IS PROHIBITED AND MAY LEAD TO PROSECUTION OR CIVIL PROCEEDINGS. (S.A. - 10002379) (2005)

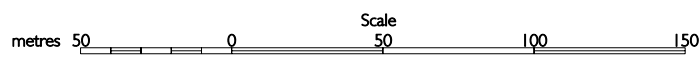

The area enclosed by any limit of deviation or by any limit of land to be acquired or used is the area extending to the outer edge of the line marking those limits.

For key to symbols and line styles see Index Sheet  
 Scale is 1:1,250 at A1 size

Drawing No. H10408-C1S16-F00-F-50000 Rev E