
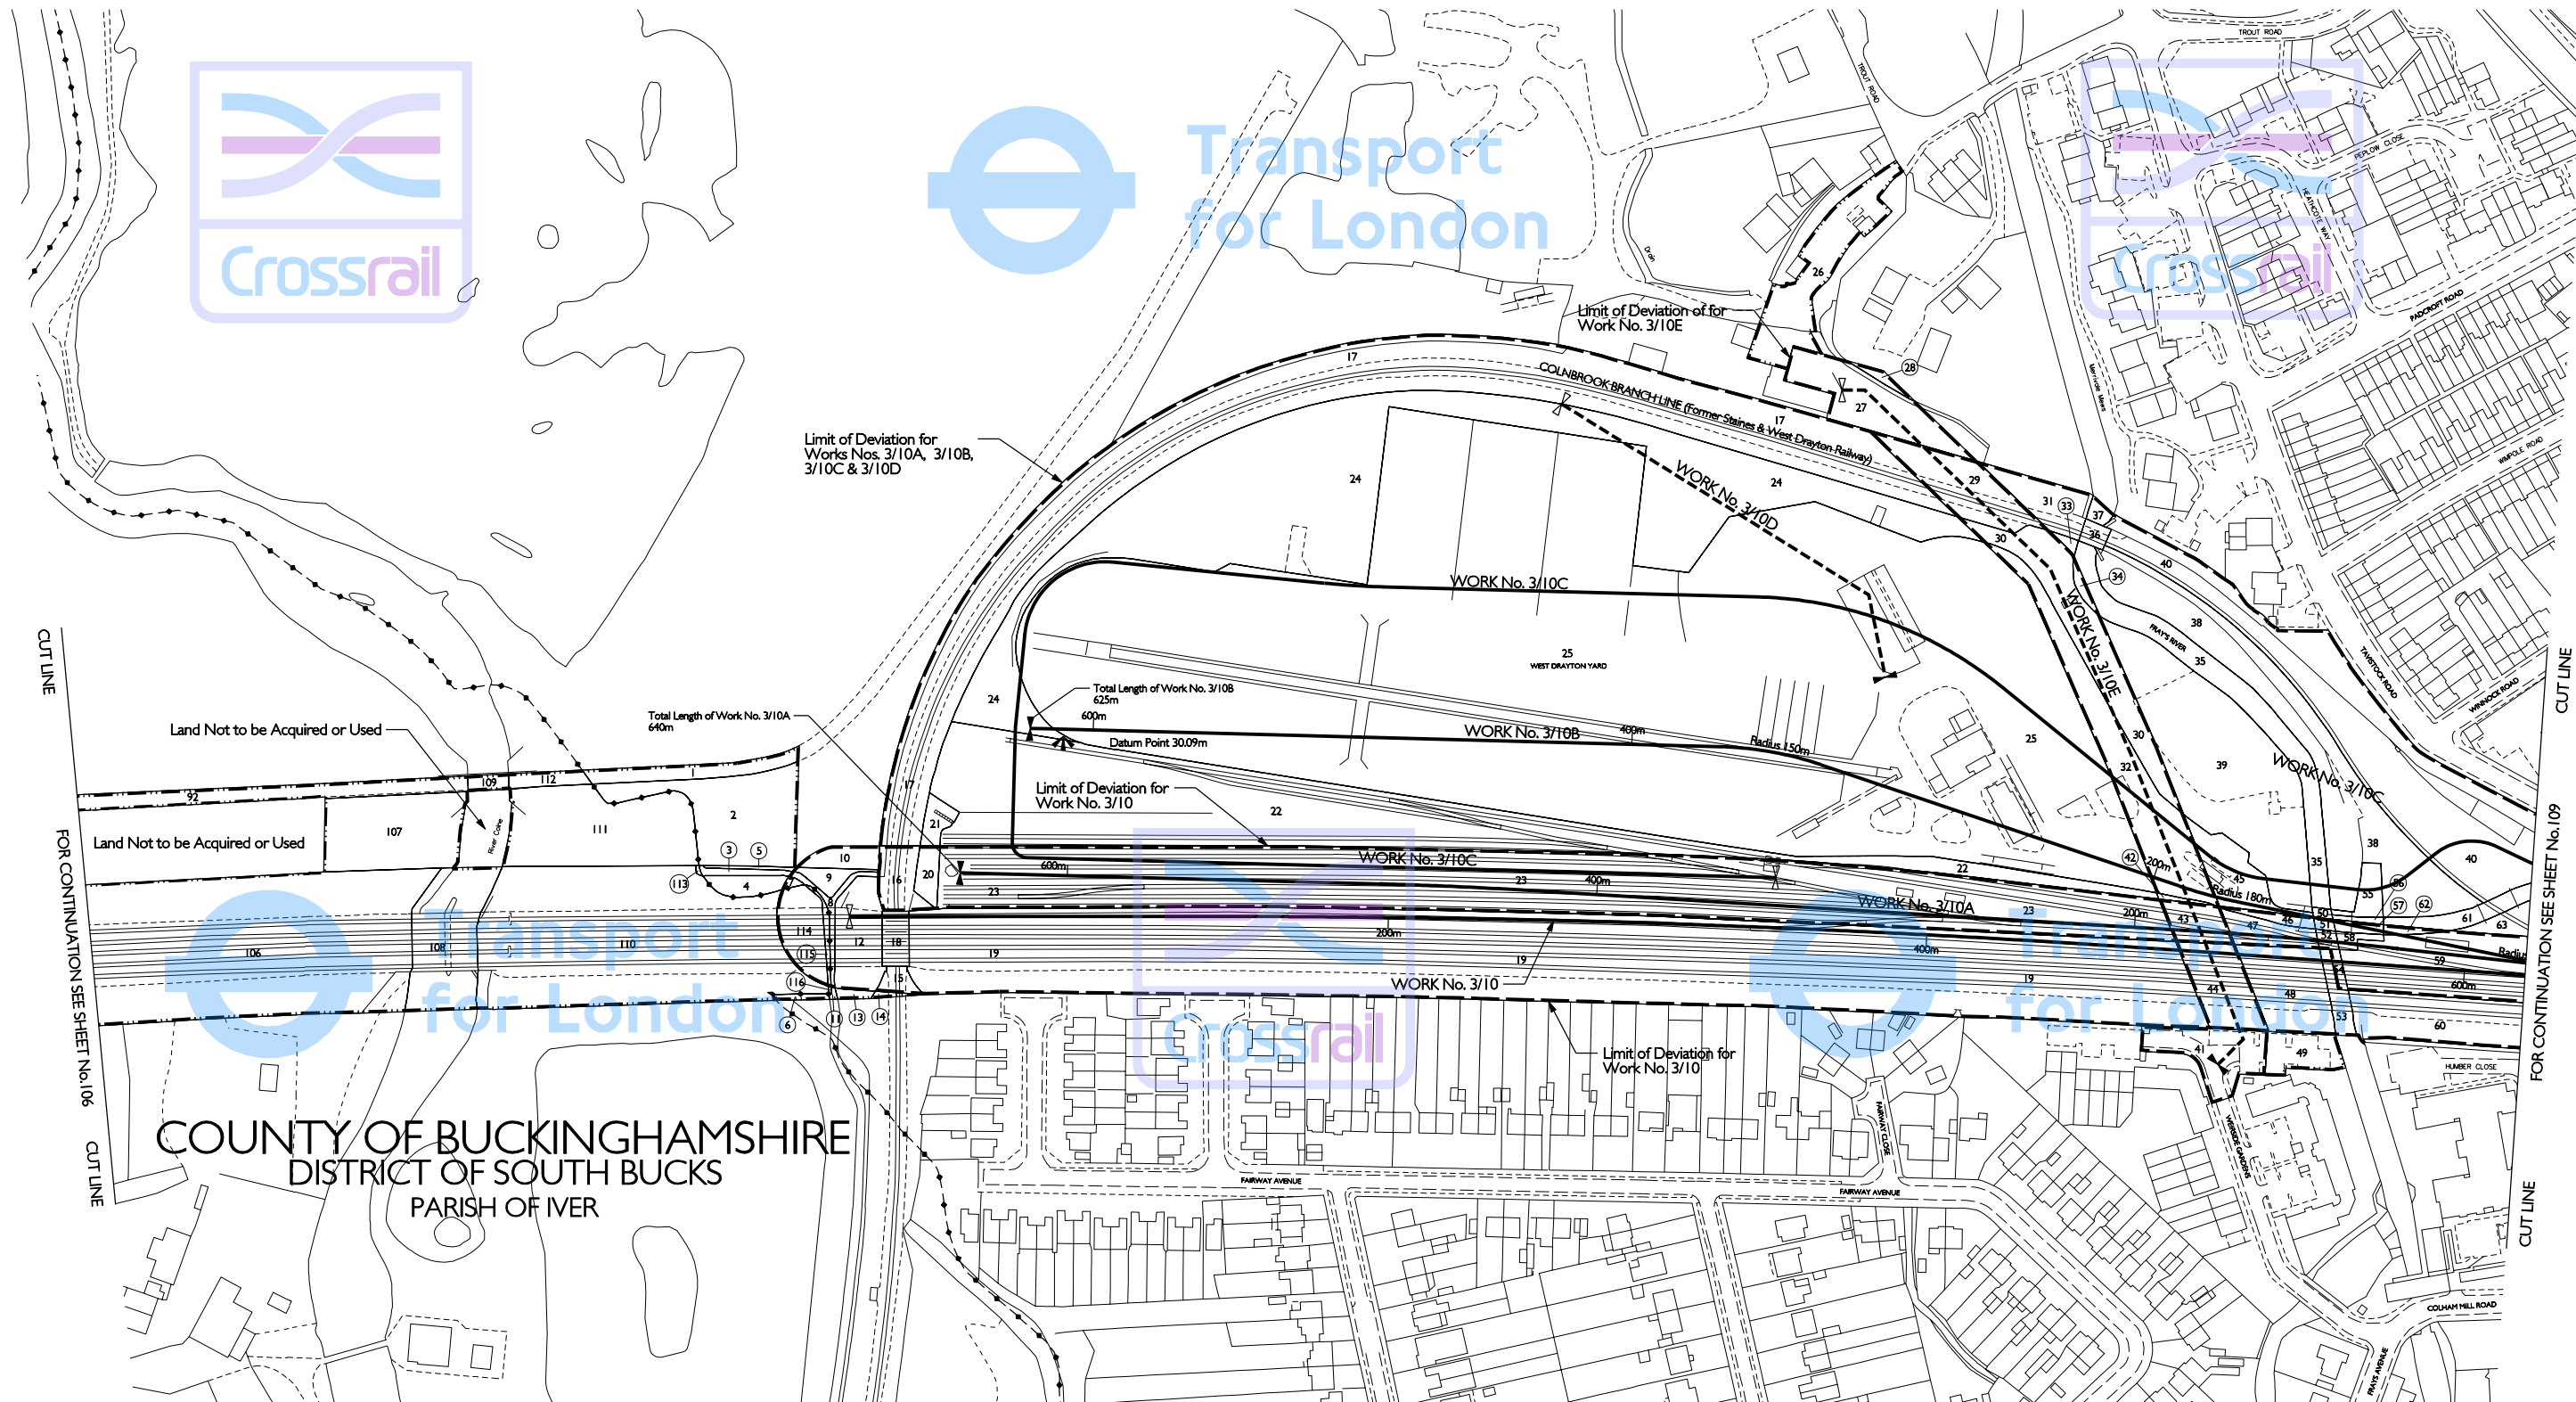


PLAN

GREATER LONDON LONDON BOROUGH OF HILLINGDON

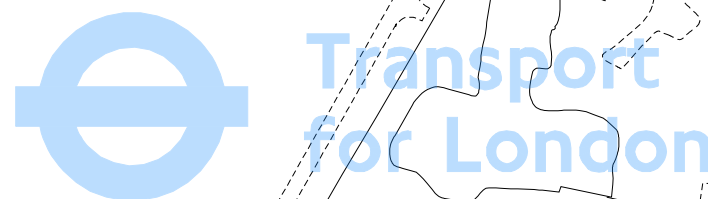

COUNTY OF BUCKINGHAMSHIRE
DISTRICT OF SOUTH BUCKS
PARISH OF IVER

THIS MAP IS BASED UPON ORDNANCE SURVEY MATERIAL WITH THE PERMISSION OF ORDNANCE SURVEY ON BEHALF OF THE CONTROLLER OF HER MAJESTY'S STATIONERY OFFICE © CROWN COPYRIGHT. UNAUTHORISED REPRODUCTION INFRINGES CROWN COPYRIGHT AND MAY LEAD TO PROSECUTION OR CIVIL PROCEEDINGS. (GLA - 100032379) (2005).



Proposed Bridge over Fray's River, Work No. 3/10C,
Span 17.0m, Headway 3.19m.

The area enclosed by any limit of deviation or by any limit of land to be acquired or used is the area extending to the outer edge of the line marking those limits.

For key to symbols and line styles see Index Sheet
Scale is 1:1,250 at A1 size

Drawing No. H0401-W1G00-F00-F-50325 Rev J