


SECTIONS

IN PARLIAMENT - SESSION 2004 - 05

CROSSRAIL

Works Nos. 1/6A & 1/6B (Railways)

WORK No. 1/6A

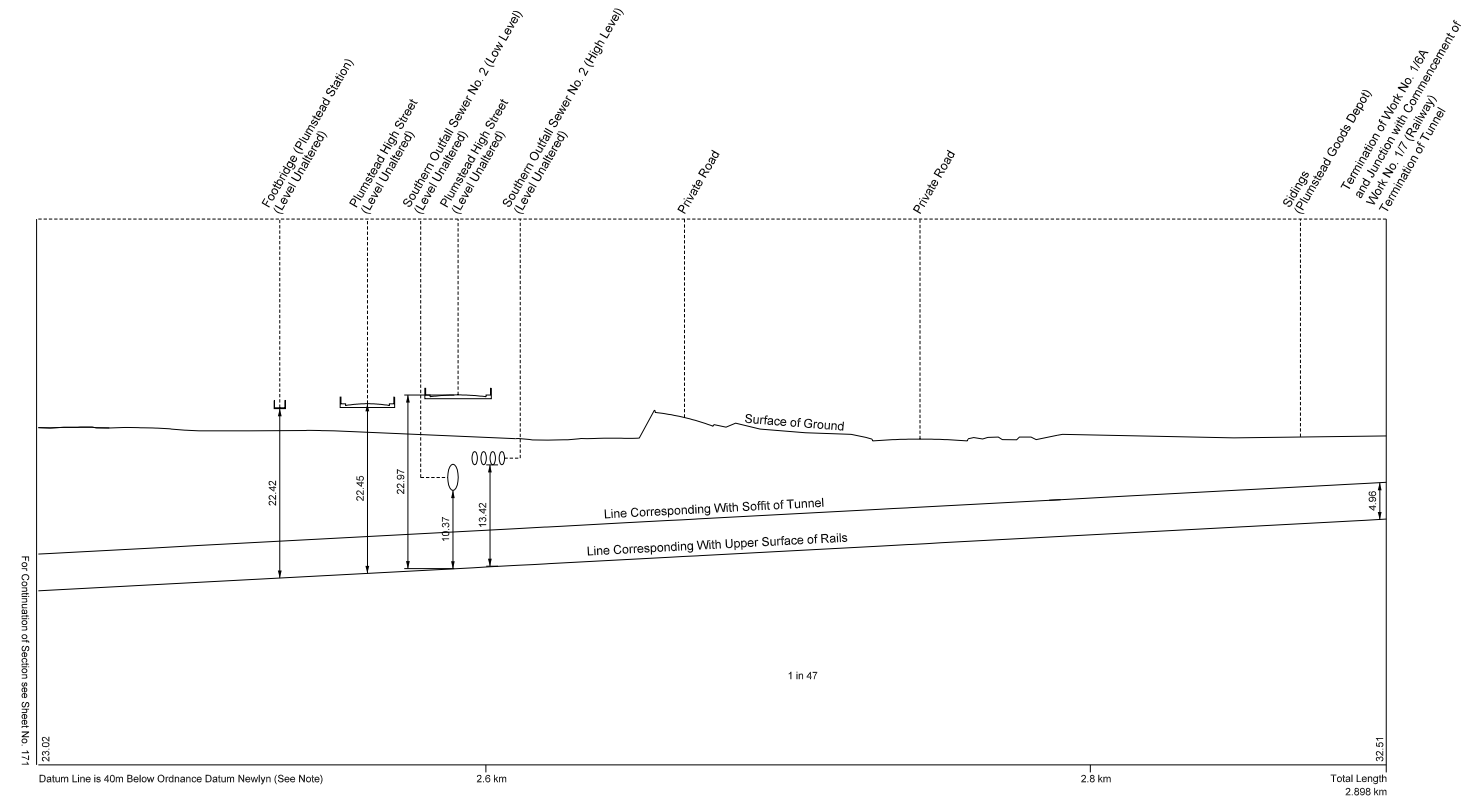

WORK No. 1/6B

