


GREATER LONDON LONDON BOROUGH OF GREENWICH PLAN

IN PARLIAMENT - SESSION 2006-07
CROSSRAIL
(AMENDMENT OF PROVISIONS - MAY 2007)

Works Nos. 1/6A, 1/6B, 1/33A, 1/33B & 1/33C (Railways)
For Sections of Works Nos. 1/6A & 1/6B see Replacement Sheet Nos. 169 - 172
For Section of Work No. 1/33A see Sheet Nos. 184 & 185
For Section of Work No. 1/33B see Sheet Nos. 186 & 187
For Section of Work No. 1/33C see Sheet No. 188


Plumstead Shaft

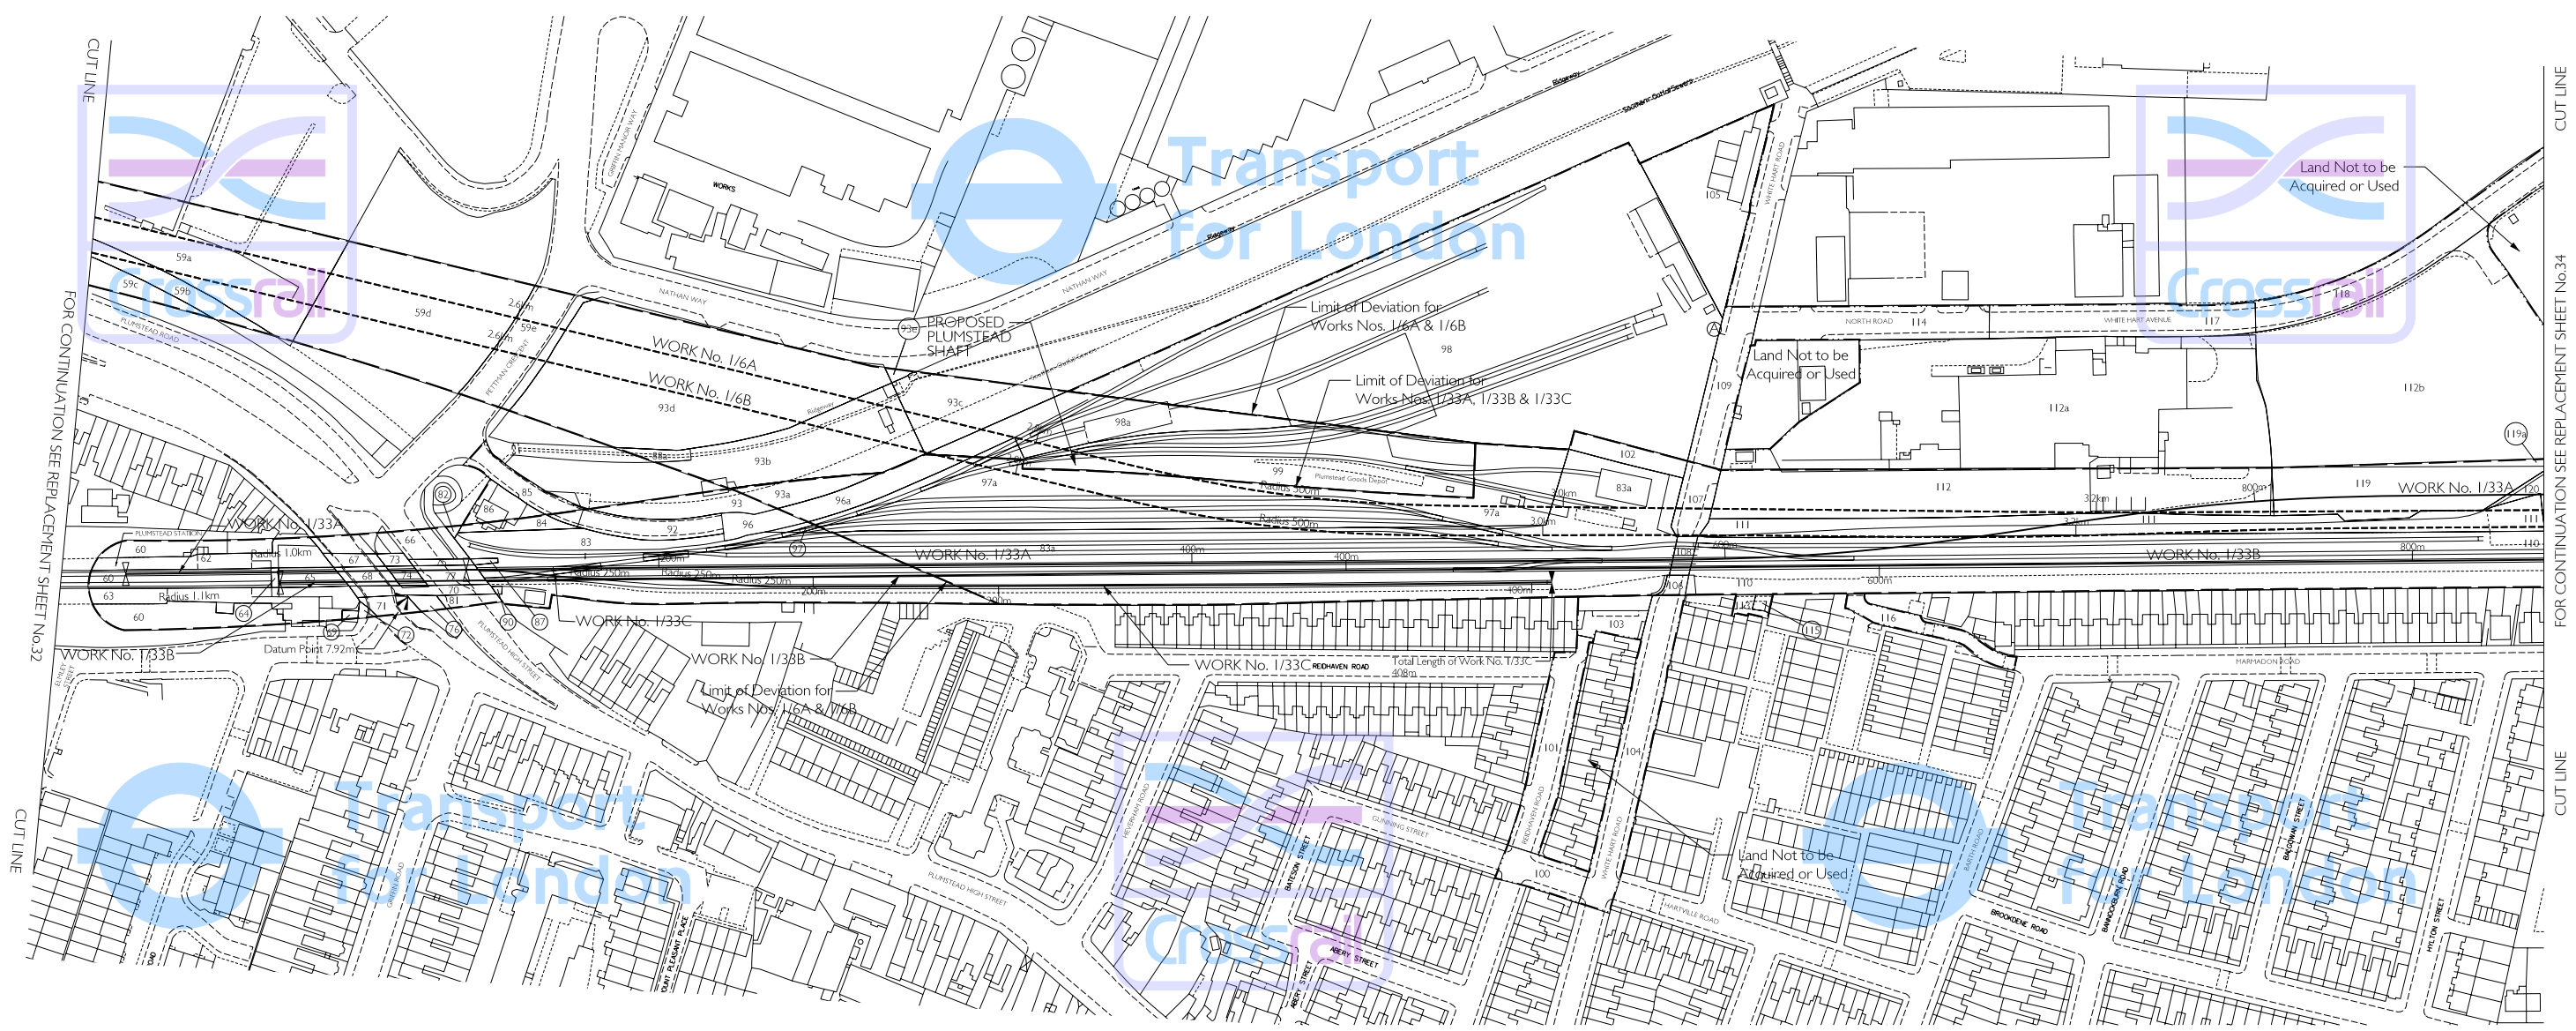

May 2007 - Adjustments to this Sheet are as follows:
 LOD for Work No. 1/33A amended at Plumstead Station (Plots 60, 62 & 63 amended).
 Works Nos. 1/6A & 1/6B realigned and extended
 LOD for Works Nos 1/6A & 1/6B amended.
 Proposed Shaft at Plumstead added.
 (Plots 83, 96 and 97 amended, Plots 59a, 59b, 59c, 59d, 59e, 83a, 88a, 93a, 93b, 93c, 93d, 93e, 96a, 97a, 98a and 119a added).
 LLAU extended at White Hart Avenue (Plot 112b added).
 Work No. 1/7 Commencement Point repositioned (See Replacement Sheet No. 34).

May 2006 - Adjustments to this Sheet are as follows:
 LLAU extended for provision of additional working site (Plot 112a).
 Plots 78, 79, 80, 88, 89, 91, 94 & 95 and access points at Nathan Way and Pettman Crescent removed.

THIS MAP IS BASED UPON ORDNANCE SURVEY MATERIAL WITH THE PERMISSION OF ORDNANCE SURVEY ON BEHALF OF THE CONTROLLER OF HER MAJESTY'S STATIONERY OFFICE © CROWN COPYRIGHT. UNAUTHORISED REPRODUCTION INFRINGES CROWN COPYRIGHT AND MAY LEAD TO PROSECUTION OR CIVIL PROCEEDINGS. (GLA - 100032379) (2007).

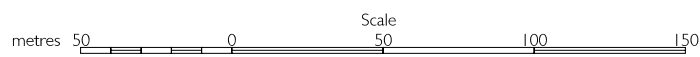

The area enclosed by any limit of deviation or by any limit of land to be acquired or used is the area extending to the outer edge of the line marking those limits.

For key to symbols and line styles see Index Sheet
 Scale is 1:1,250 at A1 size