


GREATER LONDON LONDON BOROUGH OF BEXLEY PLAN

IN PARLIAMENT - SESSION 2005-06
CROSSRAIL
(AMENDMENT OF PROVISIONS - JANUARY 2006)

Work No. 1/38A (Wharf)
Work No. 1/38B (Conveyor)
Works Nos. 1/38C & 1/38D (Roads)
Works Nos. 1/38E & 1/38F (Temporary Roads)
For Sections of Works Nos. 1/38A, 1/38B & 1/38C see Replacement Sheet No. 193
For Sections of Works Nos. 1/38D, 1/38E & 1/38F see Sheet No.244

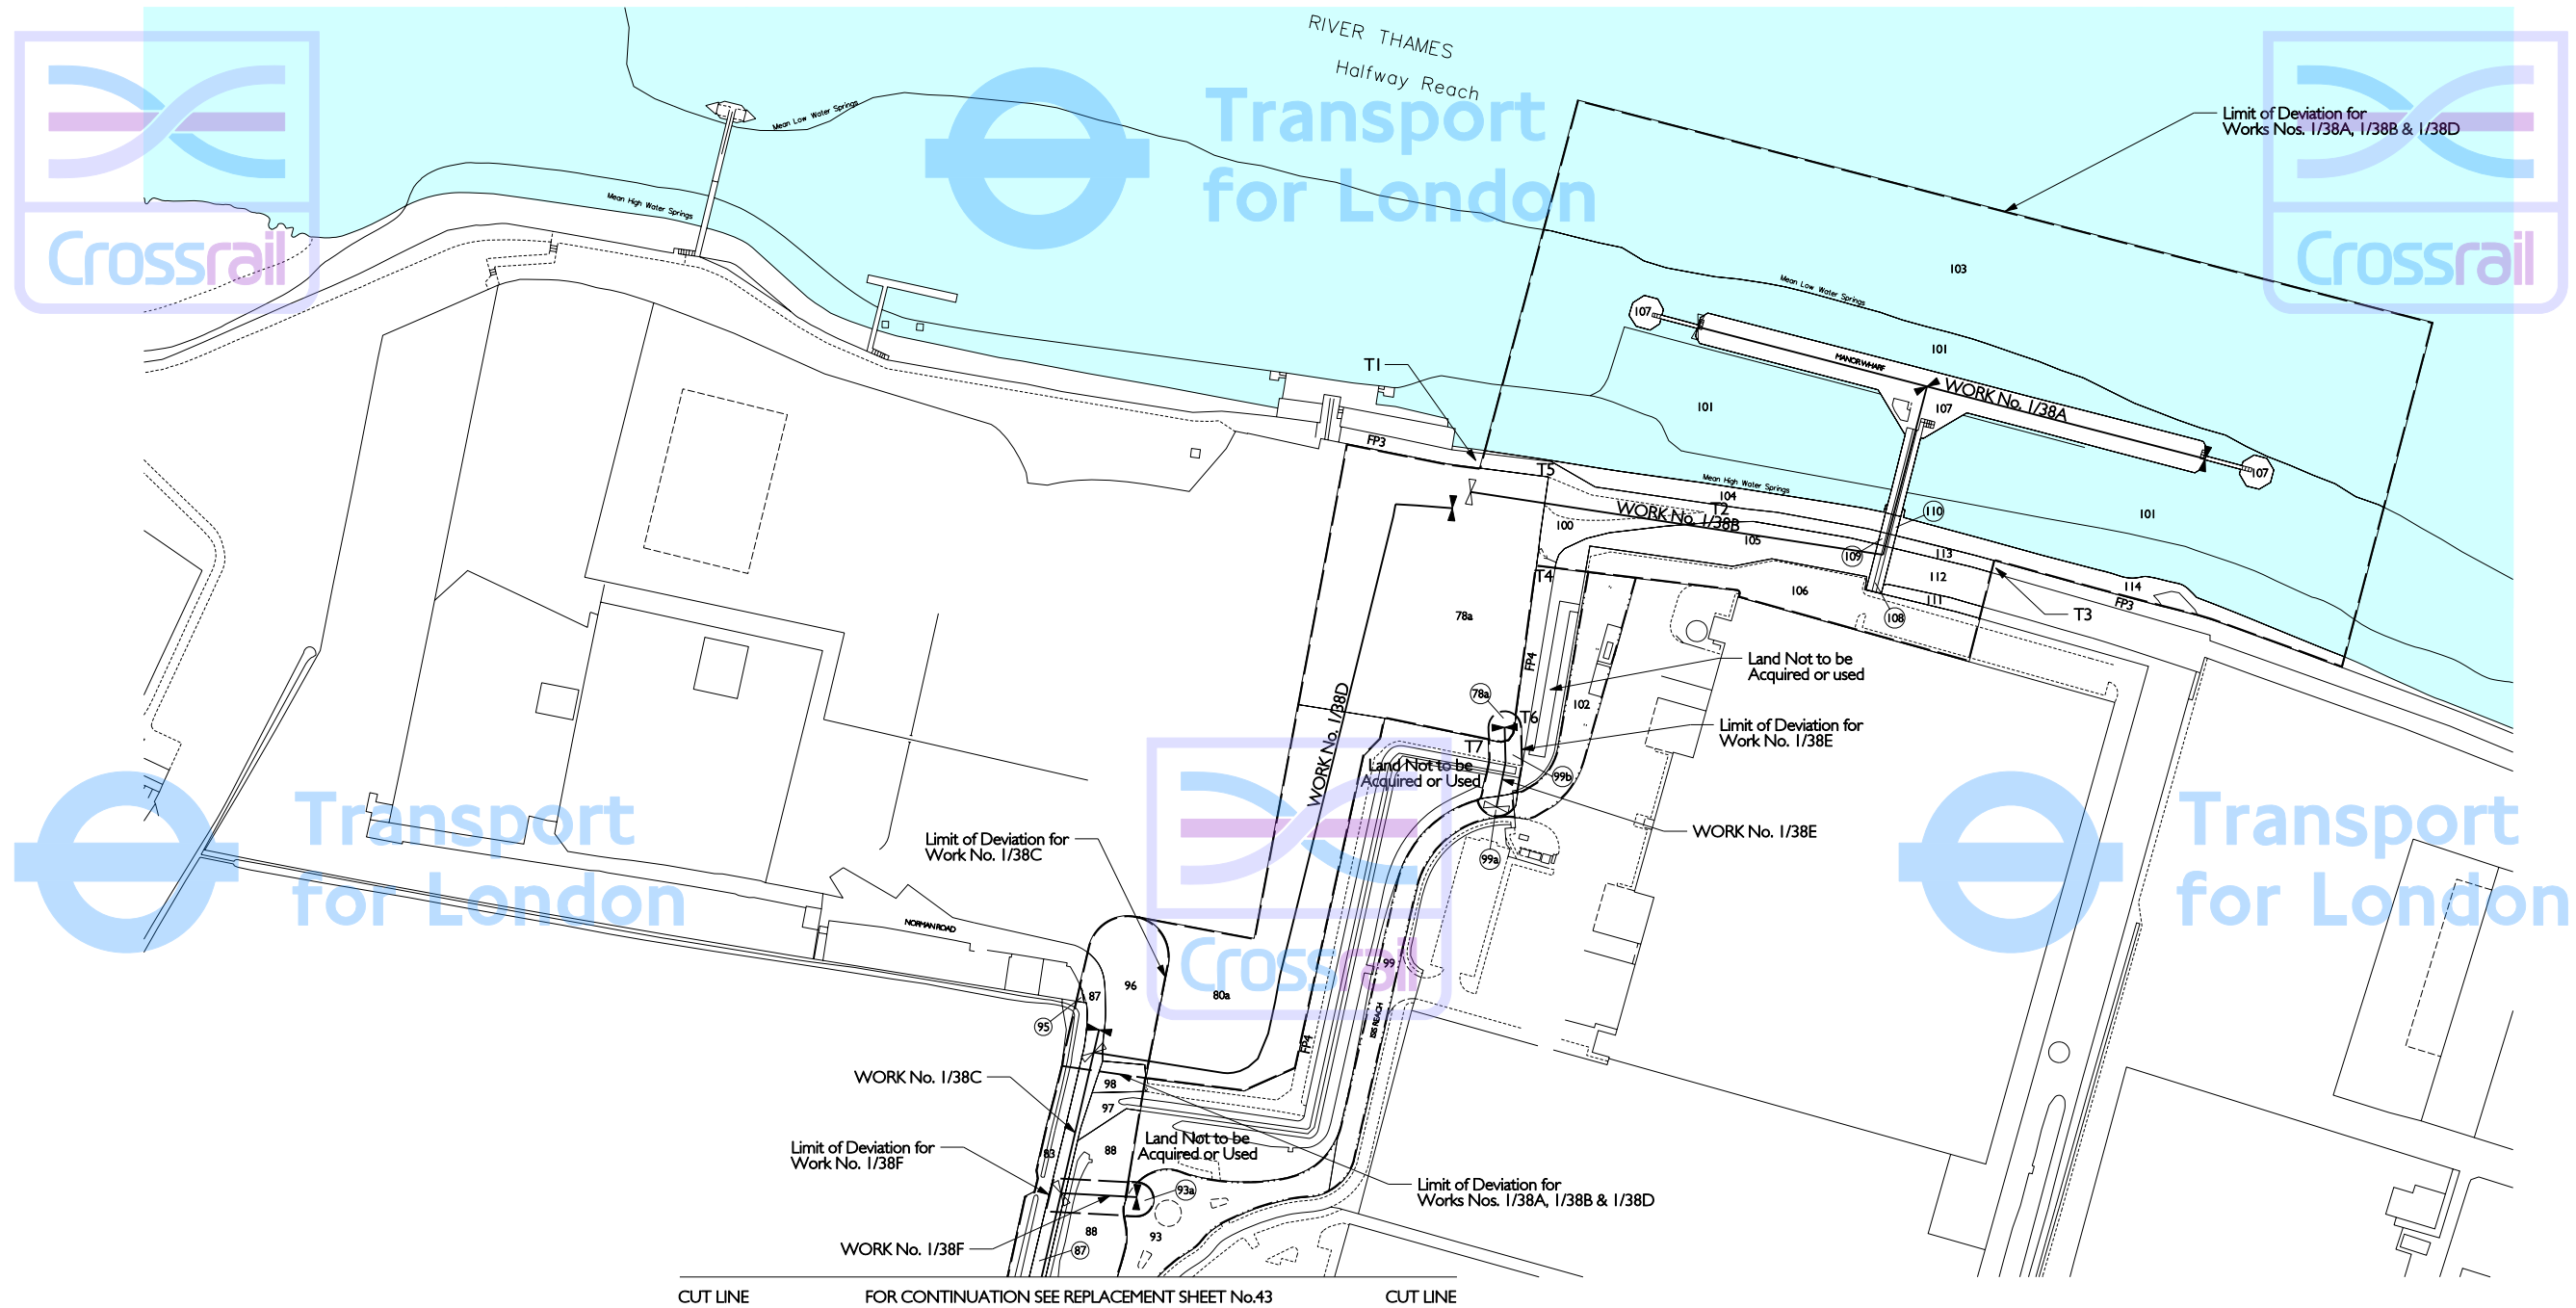

Adjustments to this Sheet are as follows;

Work No. 1/38B shortened and LoD amended.
 New road (Work No. 1/38D) added.
 New temporary roads (Works Nos. 1/38E & 1/38F) added.
 Plot Nos. 78,79 & 80 removed.
 Plot Nos. 78a, 80a, 93a, 99a & 99b added.
 Additional temporary stopping up between Points T6 & T7 added.

THIS MAP IS BASED UPON ORDNANCE SURVEY MATERIAL WITH THE PERMISSION OF ORDNANCE SURVEY ON BEHALF OF THE CONTROLLER OF HER MAJESTY'S STATIONERY OFFICE. © CROWN COPYRIGHT. UNAUTHORISED REPRODUCTION IN WHICHEVER FORM AND BY WHICHEVER MEANS IS PROHIBITED AND MAY LEAD TO PROSECUTION OR CIVIL PROCEEDINGS. (S.L.A. - 10002379) (2005)



The area enclosed by any limit of deviation or by any limit of land to be acquired or used is the area extending to the outer edge of the line marking those limits.

For key to symbols and line styles see Index Sheet

Scale is 1:1,250 at A1 size

Drawing No. 110408-E2W14-F00-F-50000 Rev E