


GREATER LONDON LONDON BOROUGH OF TOWER HAMLETS PLAN

IN PARLIAMENT - SESSION 2005-06

CROSSRAIL
(AMENDMENT OF PROVISIONS - MAY 2006)

Works Nos. 2/1A & 2/1B (Railways)
Work No. 2/20 (Road)
For Sections of Works Nos. 2/1A & 2/1B see Sheet Nos. 197 - 201
For Section of Work No. 2/20 see Sheet No.245

Eleanor Street Shaft

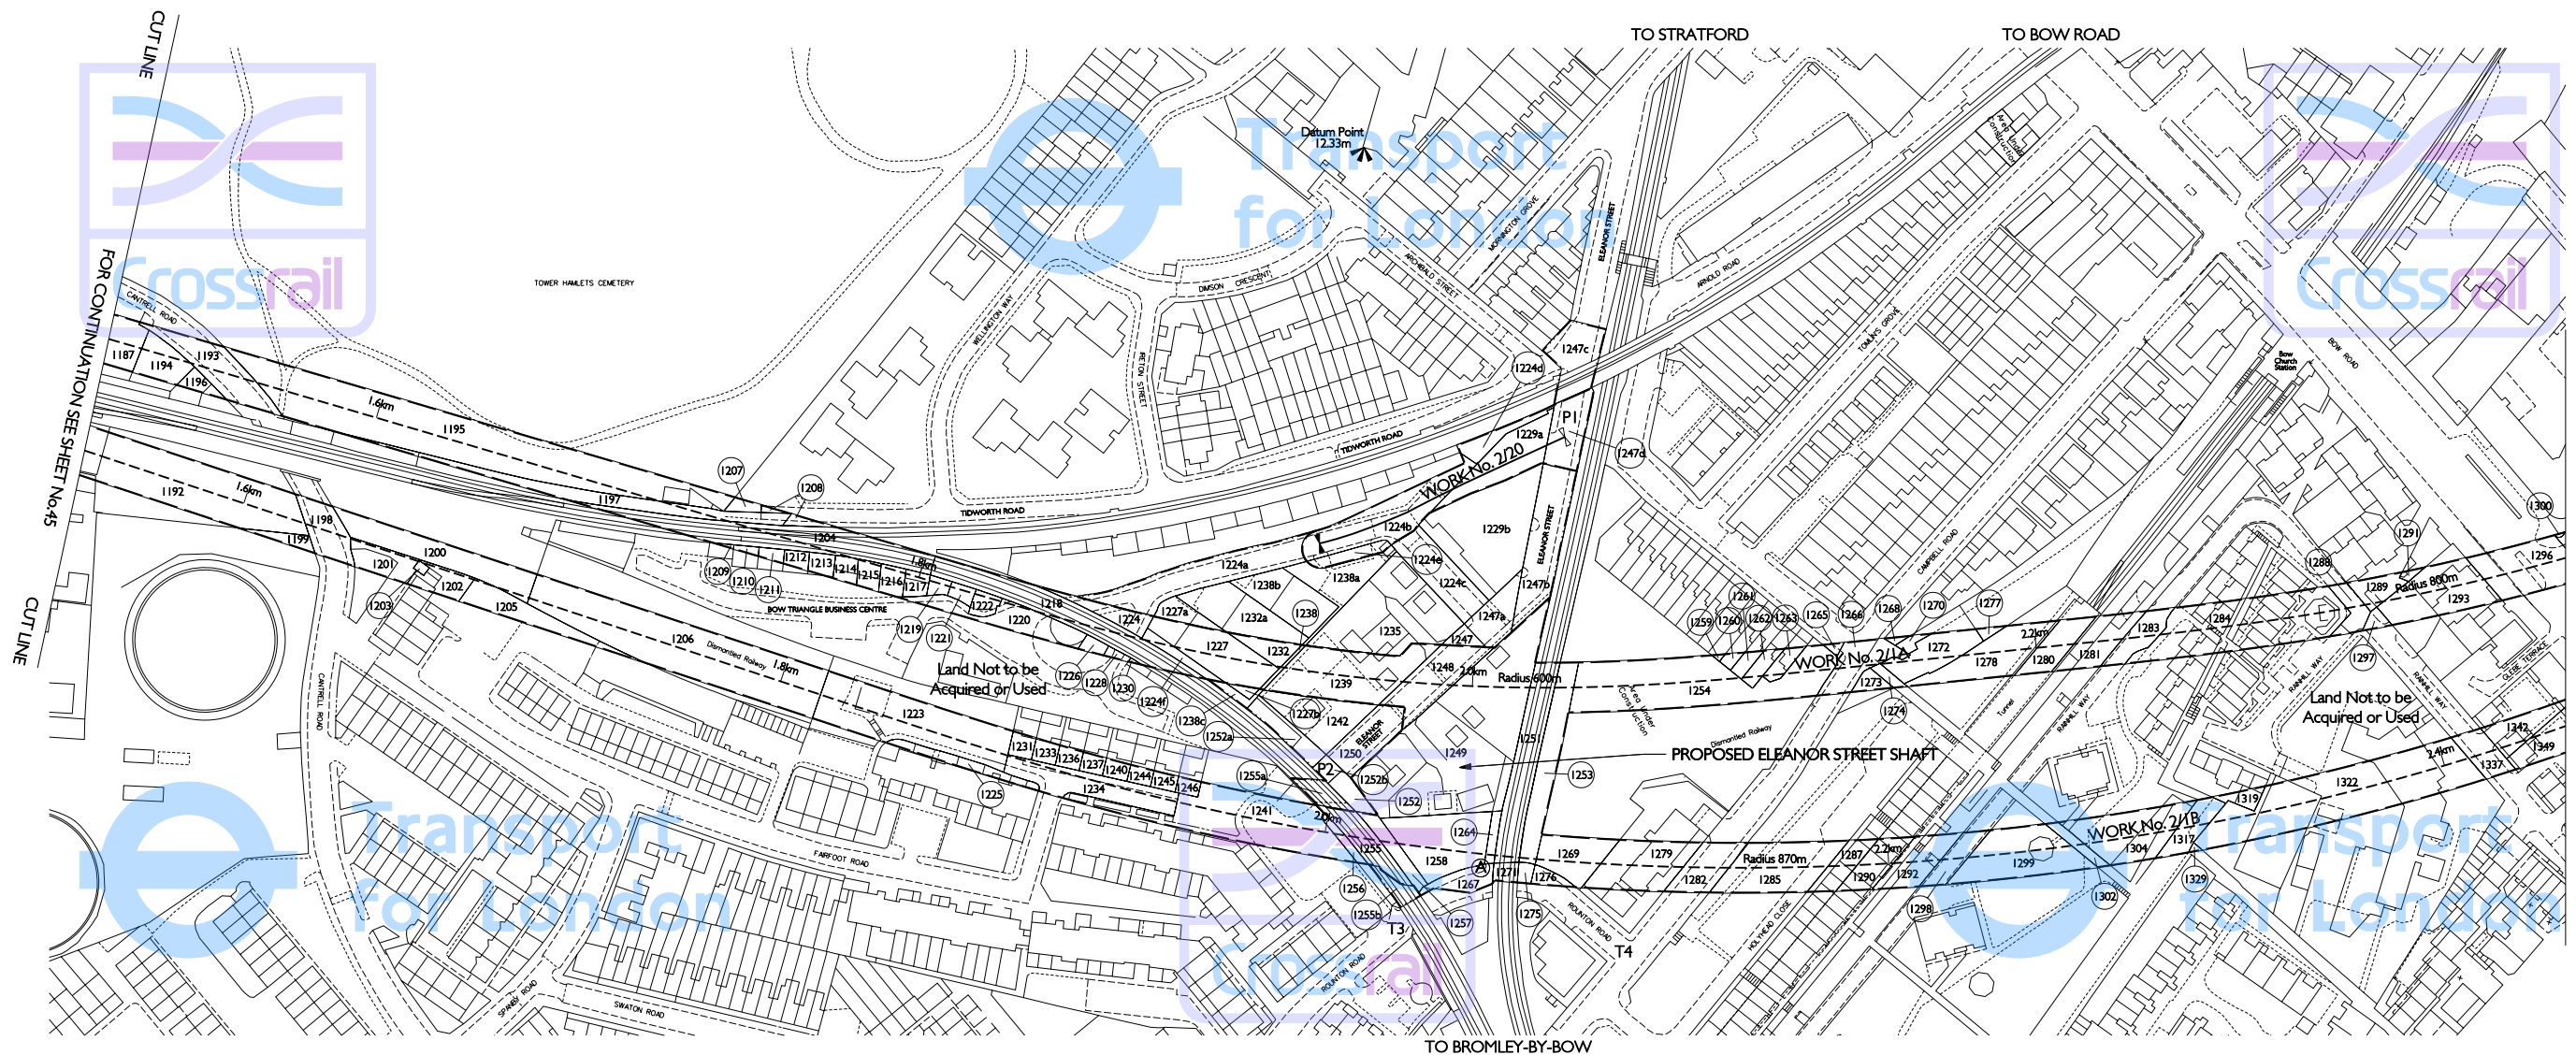

Adjustments to this Sheet are as follows;

New road (Work No. 2/20) and Plots 1224b, 1224d, 1224e, 1229a & 1247d added.
Plot 1229 removed.
LLAU extended and Plots 1224a, 1224c, 1224f, 1227a, 1227b, 1229b, 1232a, 1238a, 1238b, 1238c, 1247a, 1247b, 1247c, 1252a, 1252b, 1255a & 1255b added.
Temporary stopping up points T1 and T2 removed.
Permanent stopping up points P1 and P2 added.
Access points in Eleanor Street removed.

THIS MAP IS BASED UPON ORDNANCE SURVEY MATERIAL WITH THE PERMISSION OF ORDNANCE SURVEY ON BEHALF OF THE CONTROLLER OF HER MAJESTY'S STATIONERY OFFICE. © CROWN COPYRIGHT. UNAUTHORISED REPRODUCTION IN WHOLE OR IN PART IS PROHIBITED AND MAY LEAD TO PROSECUTION OR CIVIL PROCEEDINGS. (S.A. - 10002379) (2005)



The area enclosed by any limit of deviation or by any limit of land to be acquired or used is the area extending to the outer edge of the line marking those limits.

For key to symbols and line styles see Index Sheet

Scale is 1:1,250 at A1 size

Drawing No. 110408-C1V61-F00-F-50000 Rev D