


GREATER LONDON LONDON BOROUGH OF REDBRIDGE PLAN

IN PARLIAMENT - SESSION 2005-06
CROSSRAIL
(AMENDMENT OF PROVISIONS - NOVEMBER 2006)
Work No. 2/20A (Railway)
For Section of Work No. 2/20A see Sheet No. 257

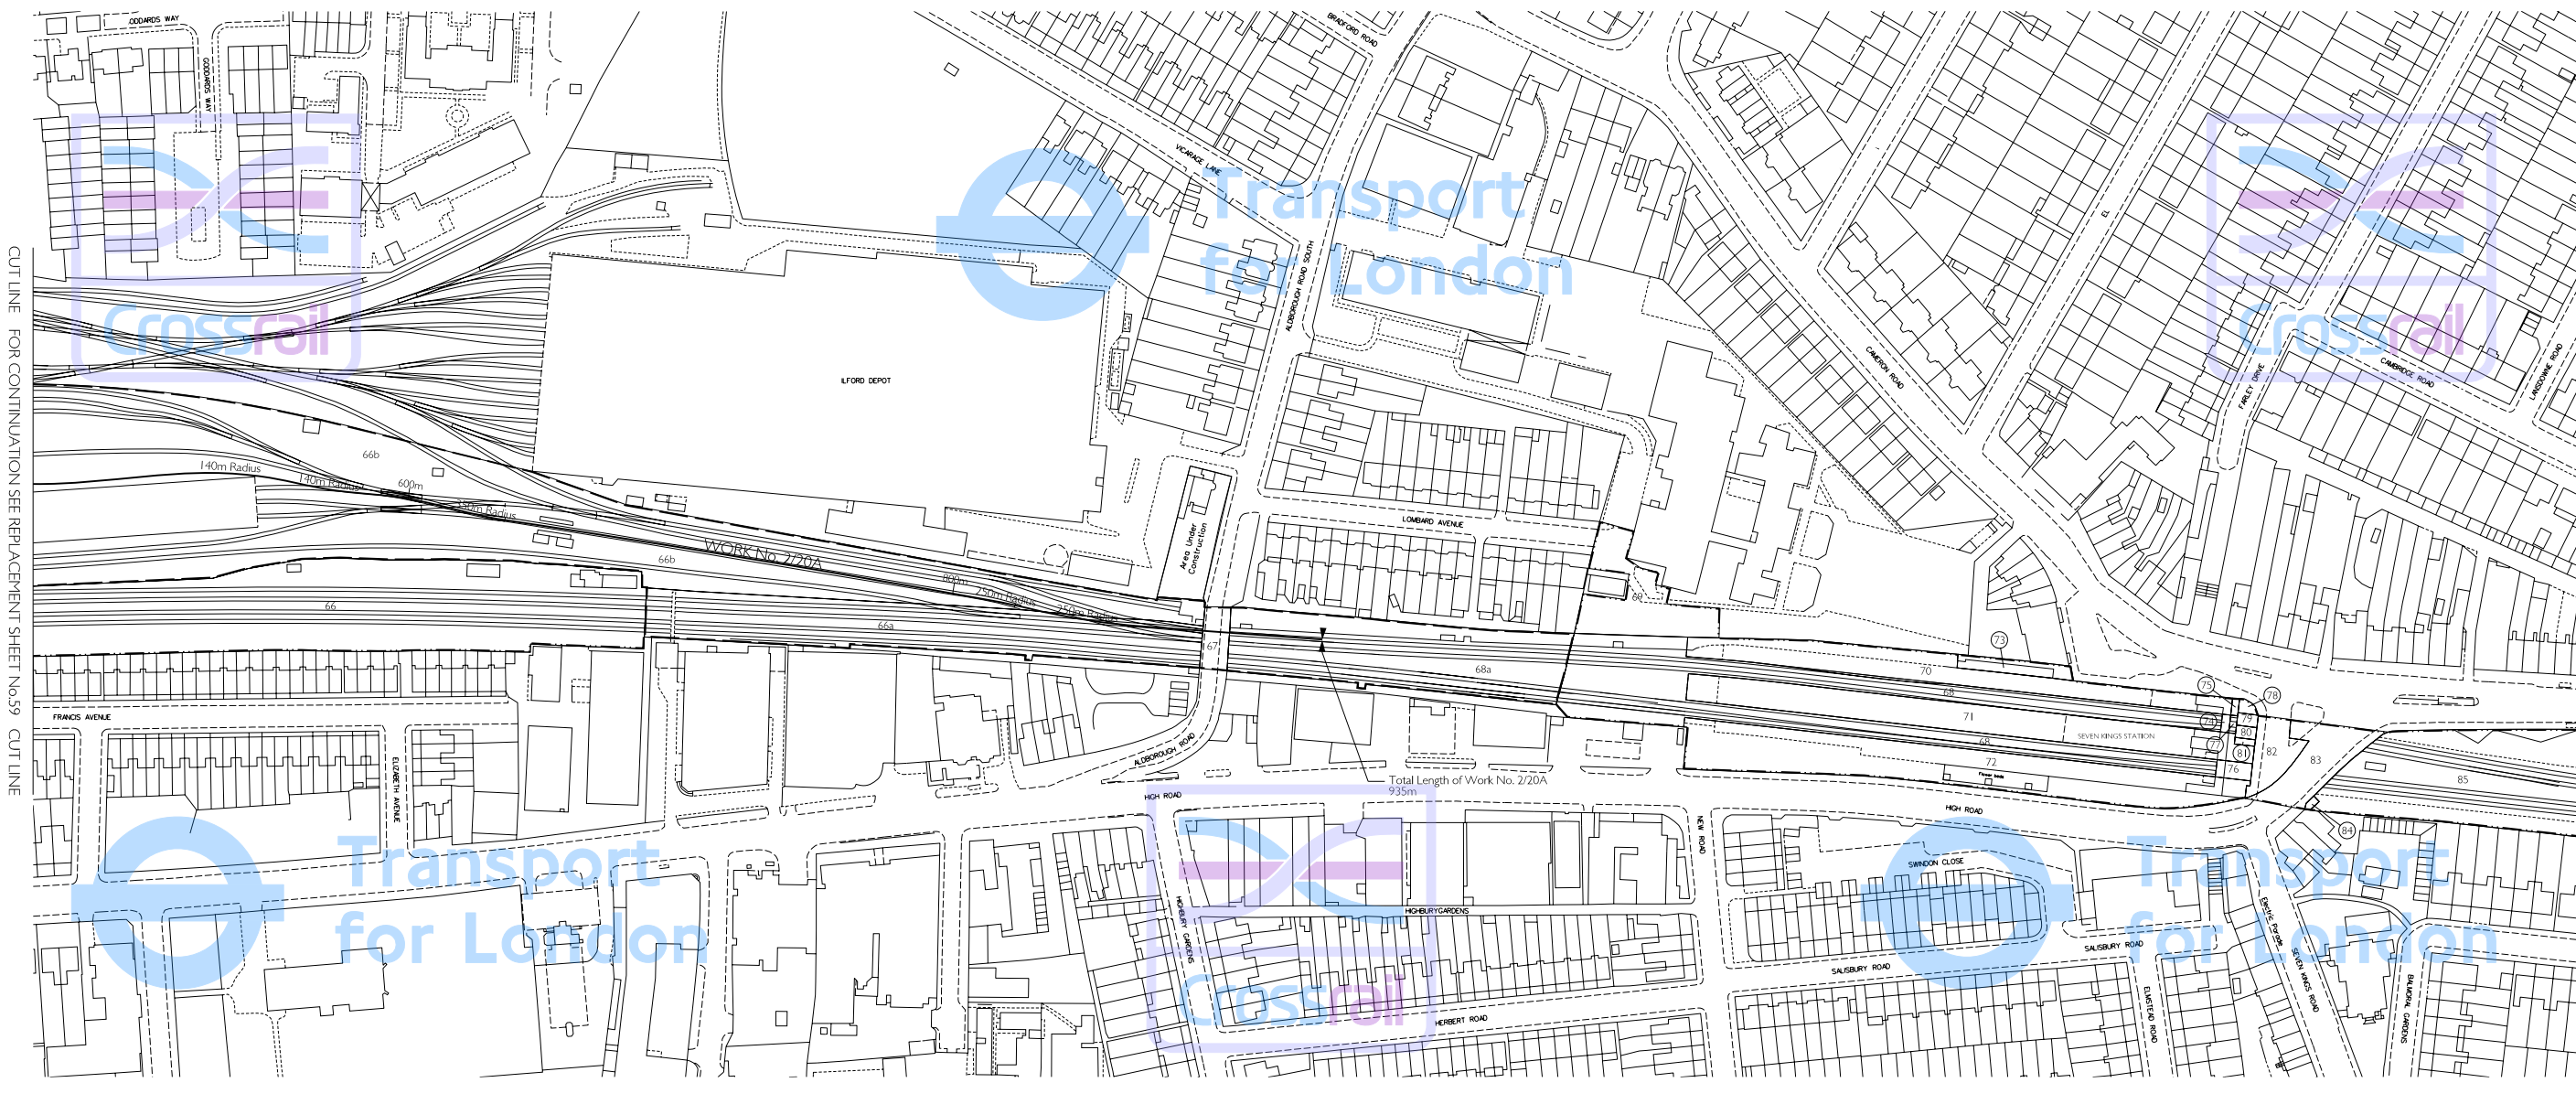


CUT LINE FOR CONTINUATION SEE REPLACEMENT SHEET No.59 CUT LINE

CUT LINE FOR CONTINUATION SEE SHEET No.61 CUT LINE

Adjustments to this Sheet are as follows:
Work No. 2/20A added.
LoD Plots 66a, 66b & 68a added.

THIS DRAWING IS BASED UPON ORDNANCE SURVEY MATERIAL WITH THE PERMISSION OF ORDNANCE SURVEY ON BEHALF OF THE CONTROLLER OF HER MAJESTY'S STATIONERY OFFICE. © CROWN COPYRIGHT. UNAUTHORISED REPRODUCTION IN WHOLE OR IN PART IS PROHIBITED AND MAY LEAD TO PROSECUTION OR CIVIL PROCEEDINGS. (S.A. 40002179) (2006)

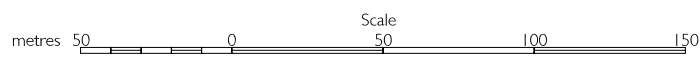

The area enclosed by any limit of deviation or by any limit of land to be acquired or used is the area extending to the outer edge of the line marking those limits.

For key to symbols and line styles see Index Sheet

Scale is 1:1,250 at A1 size

Drawing No. 110408-E1D10-F00-F-50001 Rev D