



WORK No. 2/13

GREAT EASTERN RAILWAY

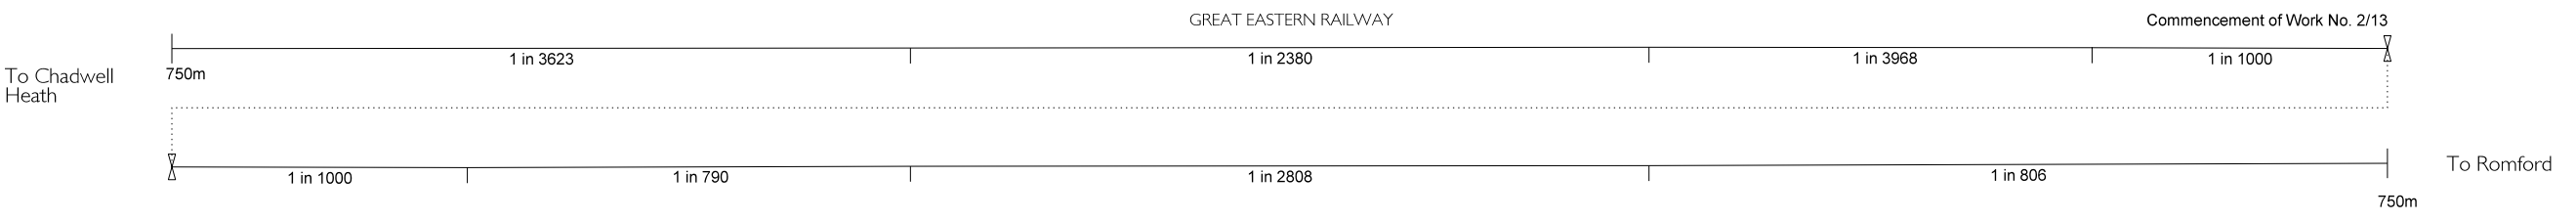


WORK No. 2/13A

GREAT EASTERN RAILWAY

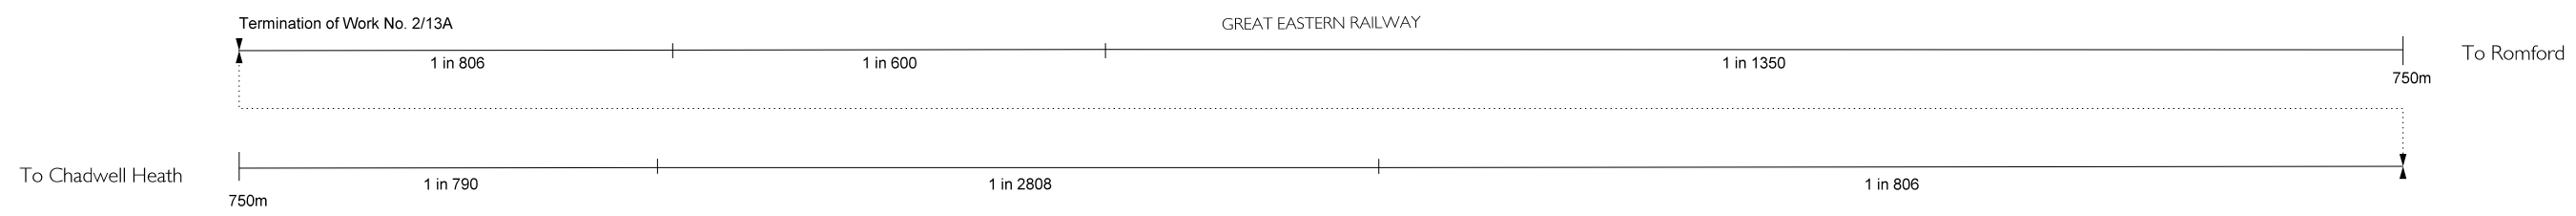


WORK No. 2/13B

GREAT EASTERN RAILWAY

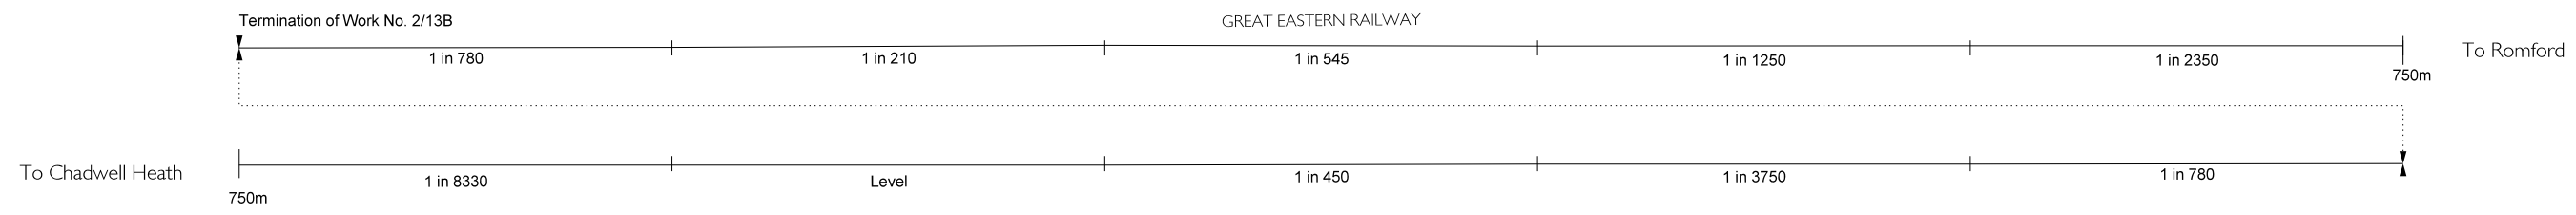

WORK No. 2/16A

GREAT EASTERN RAILWAY

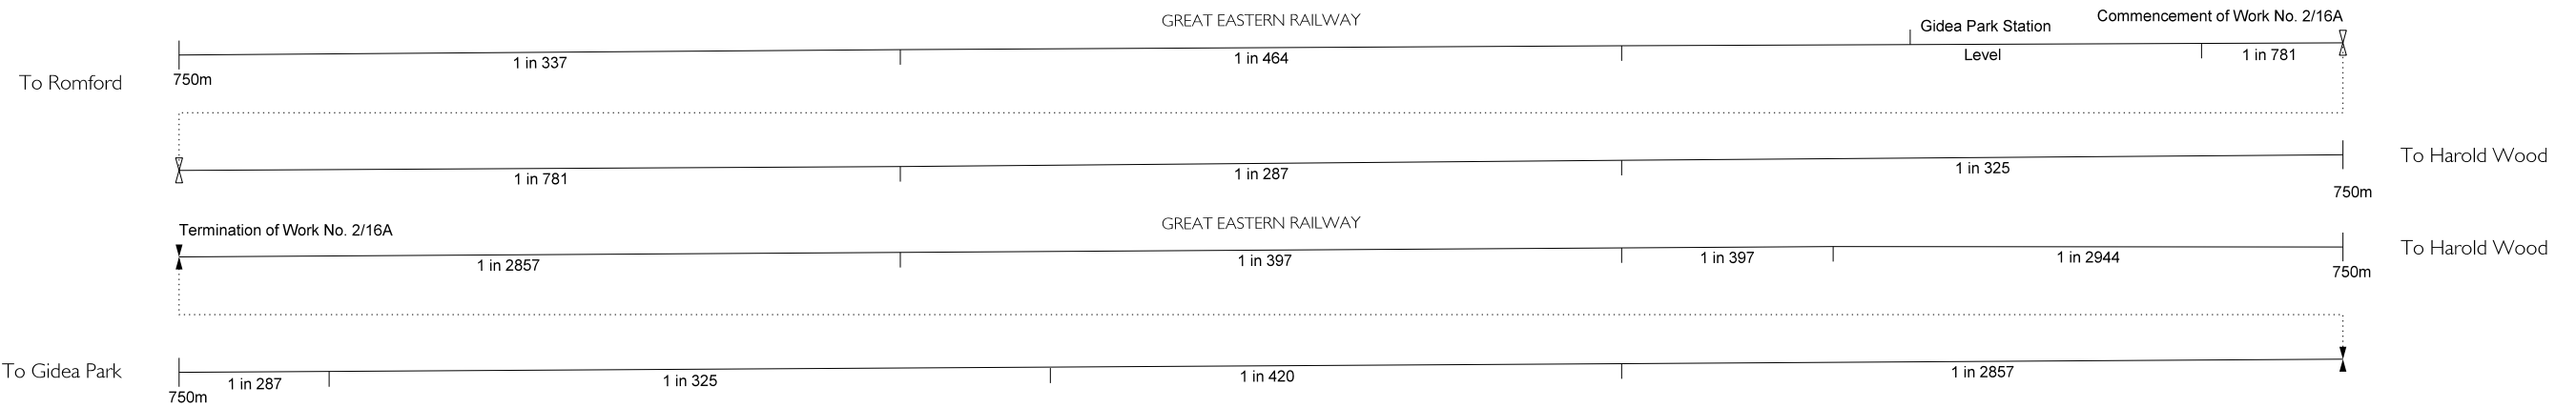

WORK No. 2/18A

GREAT EASTERN RAILWAY

