


WORK No. 2/18B

GREAT EASTERN RAILWAY

To Brentwood & Warley

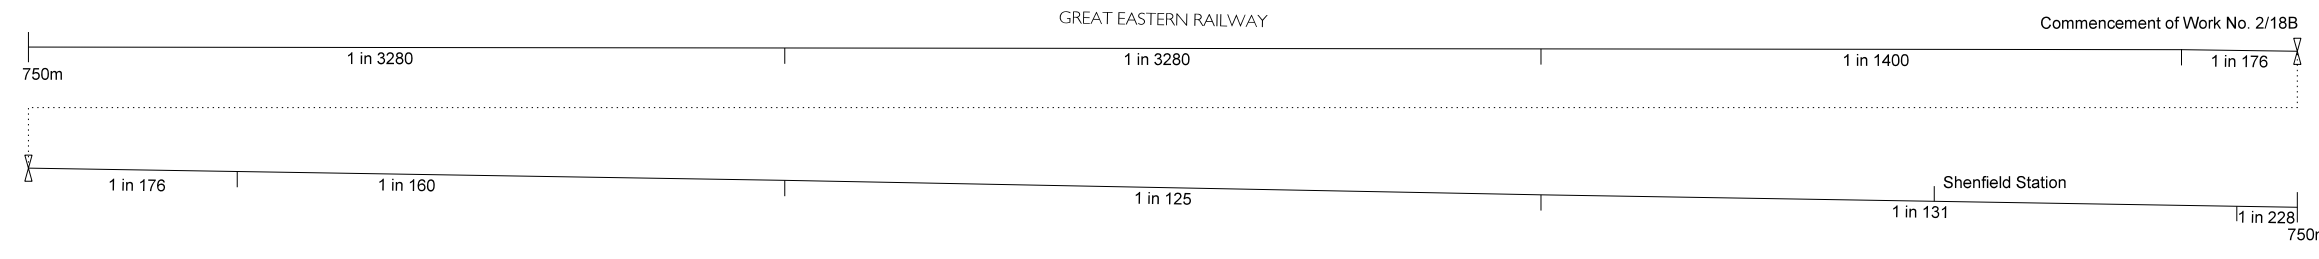


To Shenfield

WORK No. 2/18D

GREAT EASTERN RAILWAY

To Brentwood & Warley

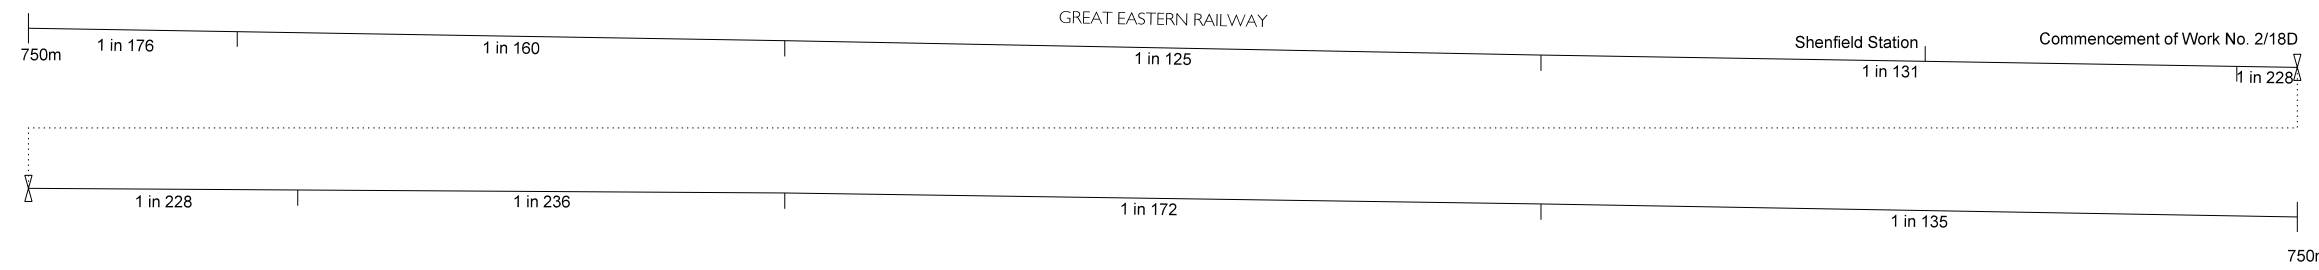


To Chelmsford

Termination of Work No. 2/18D

GREAT EASTERN RAILWAY

To Shenfield

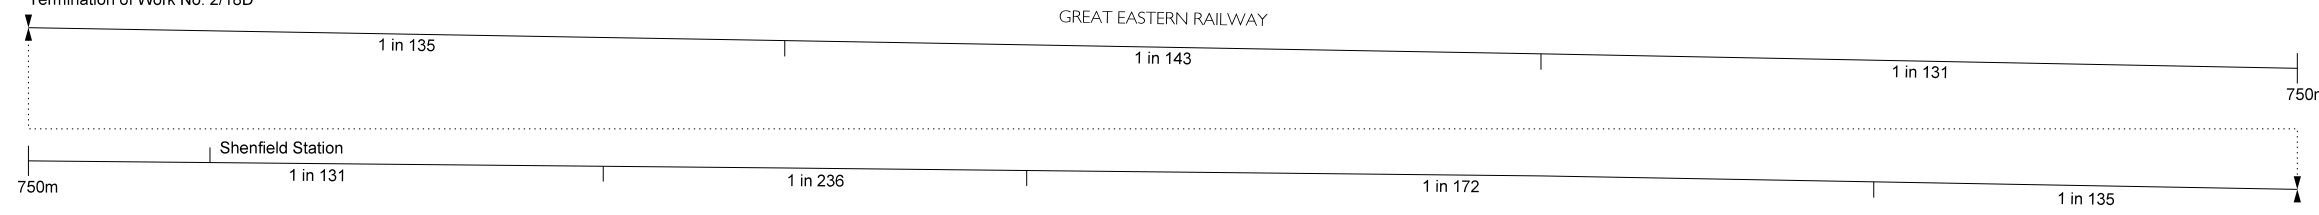


To Chelmsford

WORK No. 2/18E

GREAT EASTERN RAILWAY

Termination of Work No. 2/18E

To Shenfield

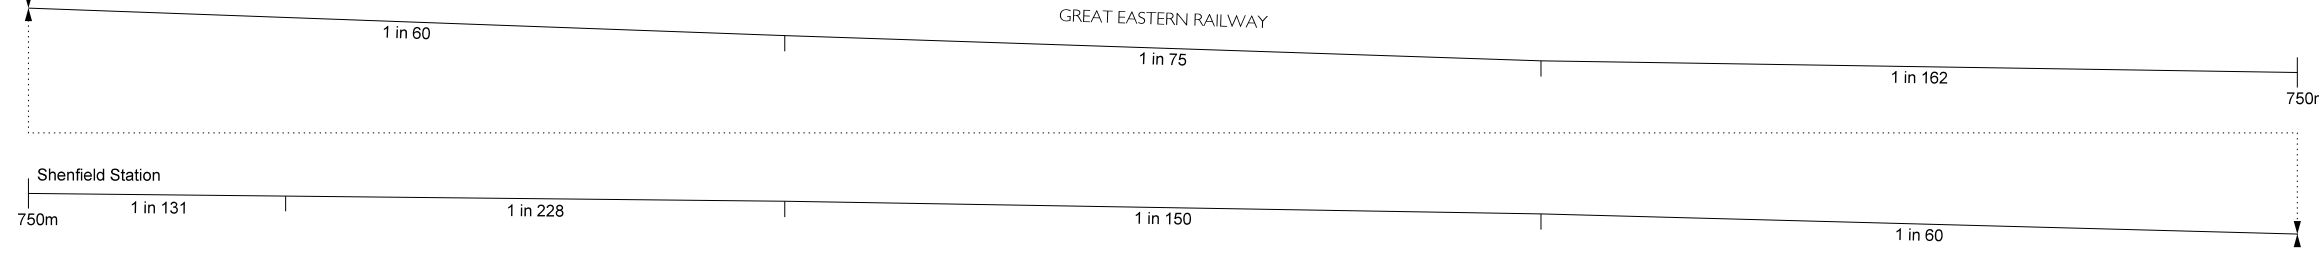


To Billericay

WORK No. 2/19

LONDON, TILBURY AND SOUTHEND RAILWAY

To Tilbury

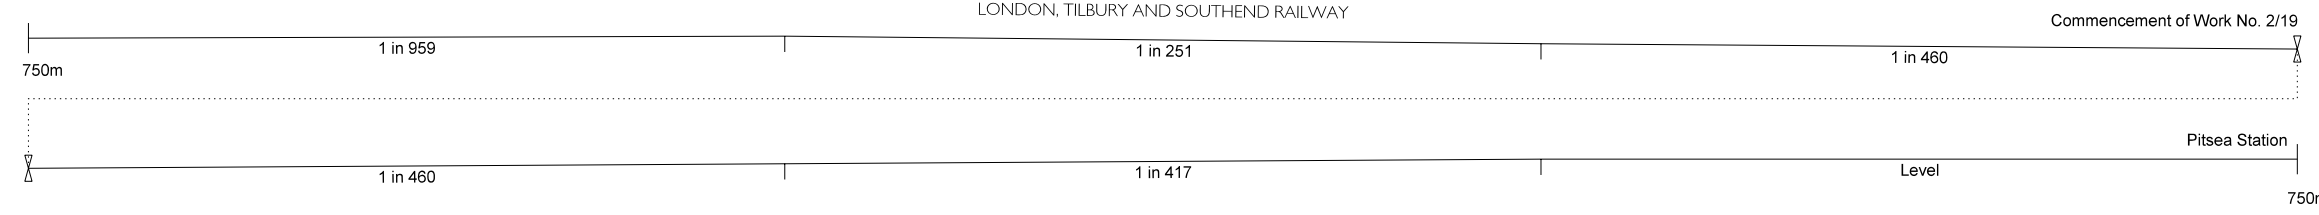

To Southend Central

