


COUNTY OF BERKSHIRE ROYAL BOROUGH OF WINDSOR & MAIDENHEAD

IN PARLIAMENT - SESSION 2005-06
CROSSRAIL
(AMENDMENT OF PROVISIONS - NOVEMBER 2006)

Works Nos. 3/1A, 3/1B, 3/1C & 3/1D (Railways)
Work No. 3/1F (Road)
For Section of Work No. 3/1A see Sheet No. 220
For Sections of Works Nos. 3/1B & 3/1C see Sheet No. 221
For Sections of Works Nos. 3/1D & 3/1F see Sheet No. 222

PLAN

Existing Railway

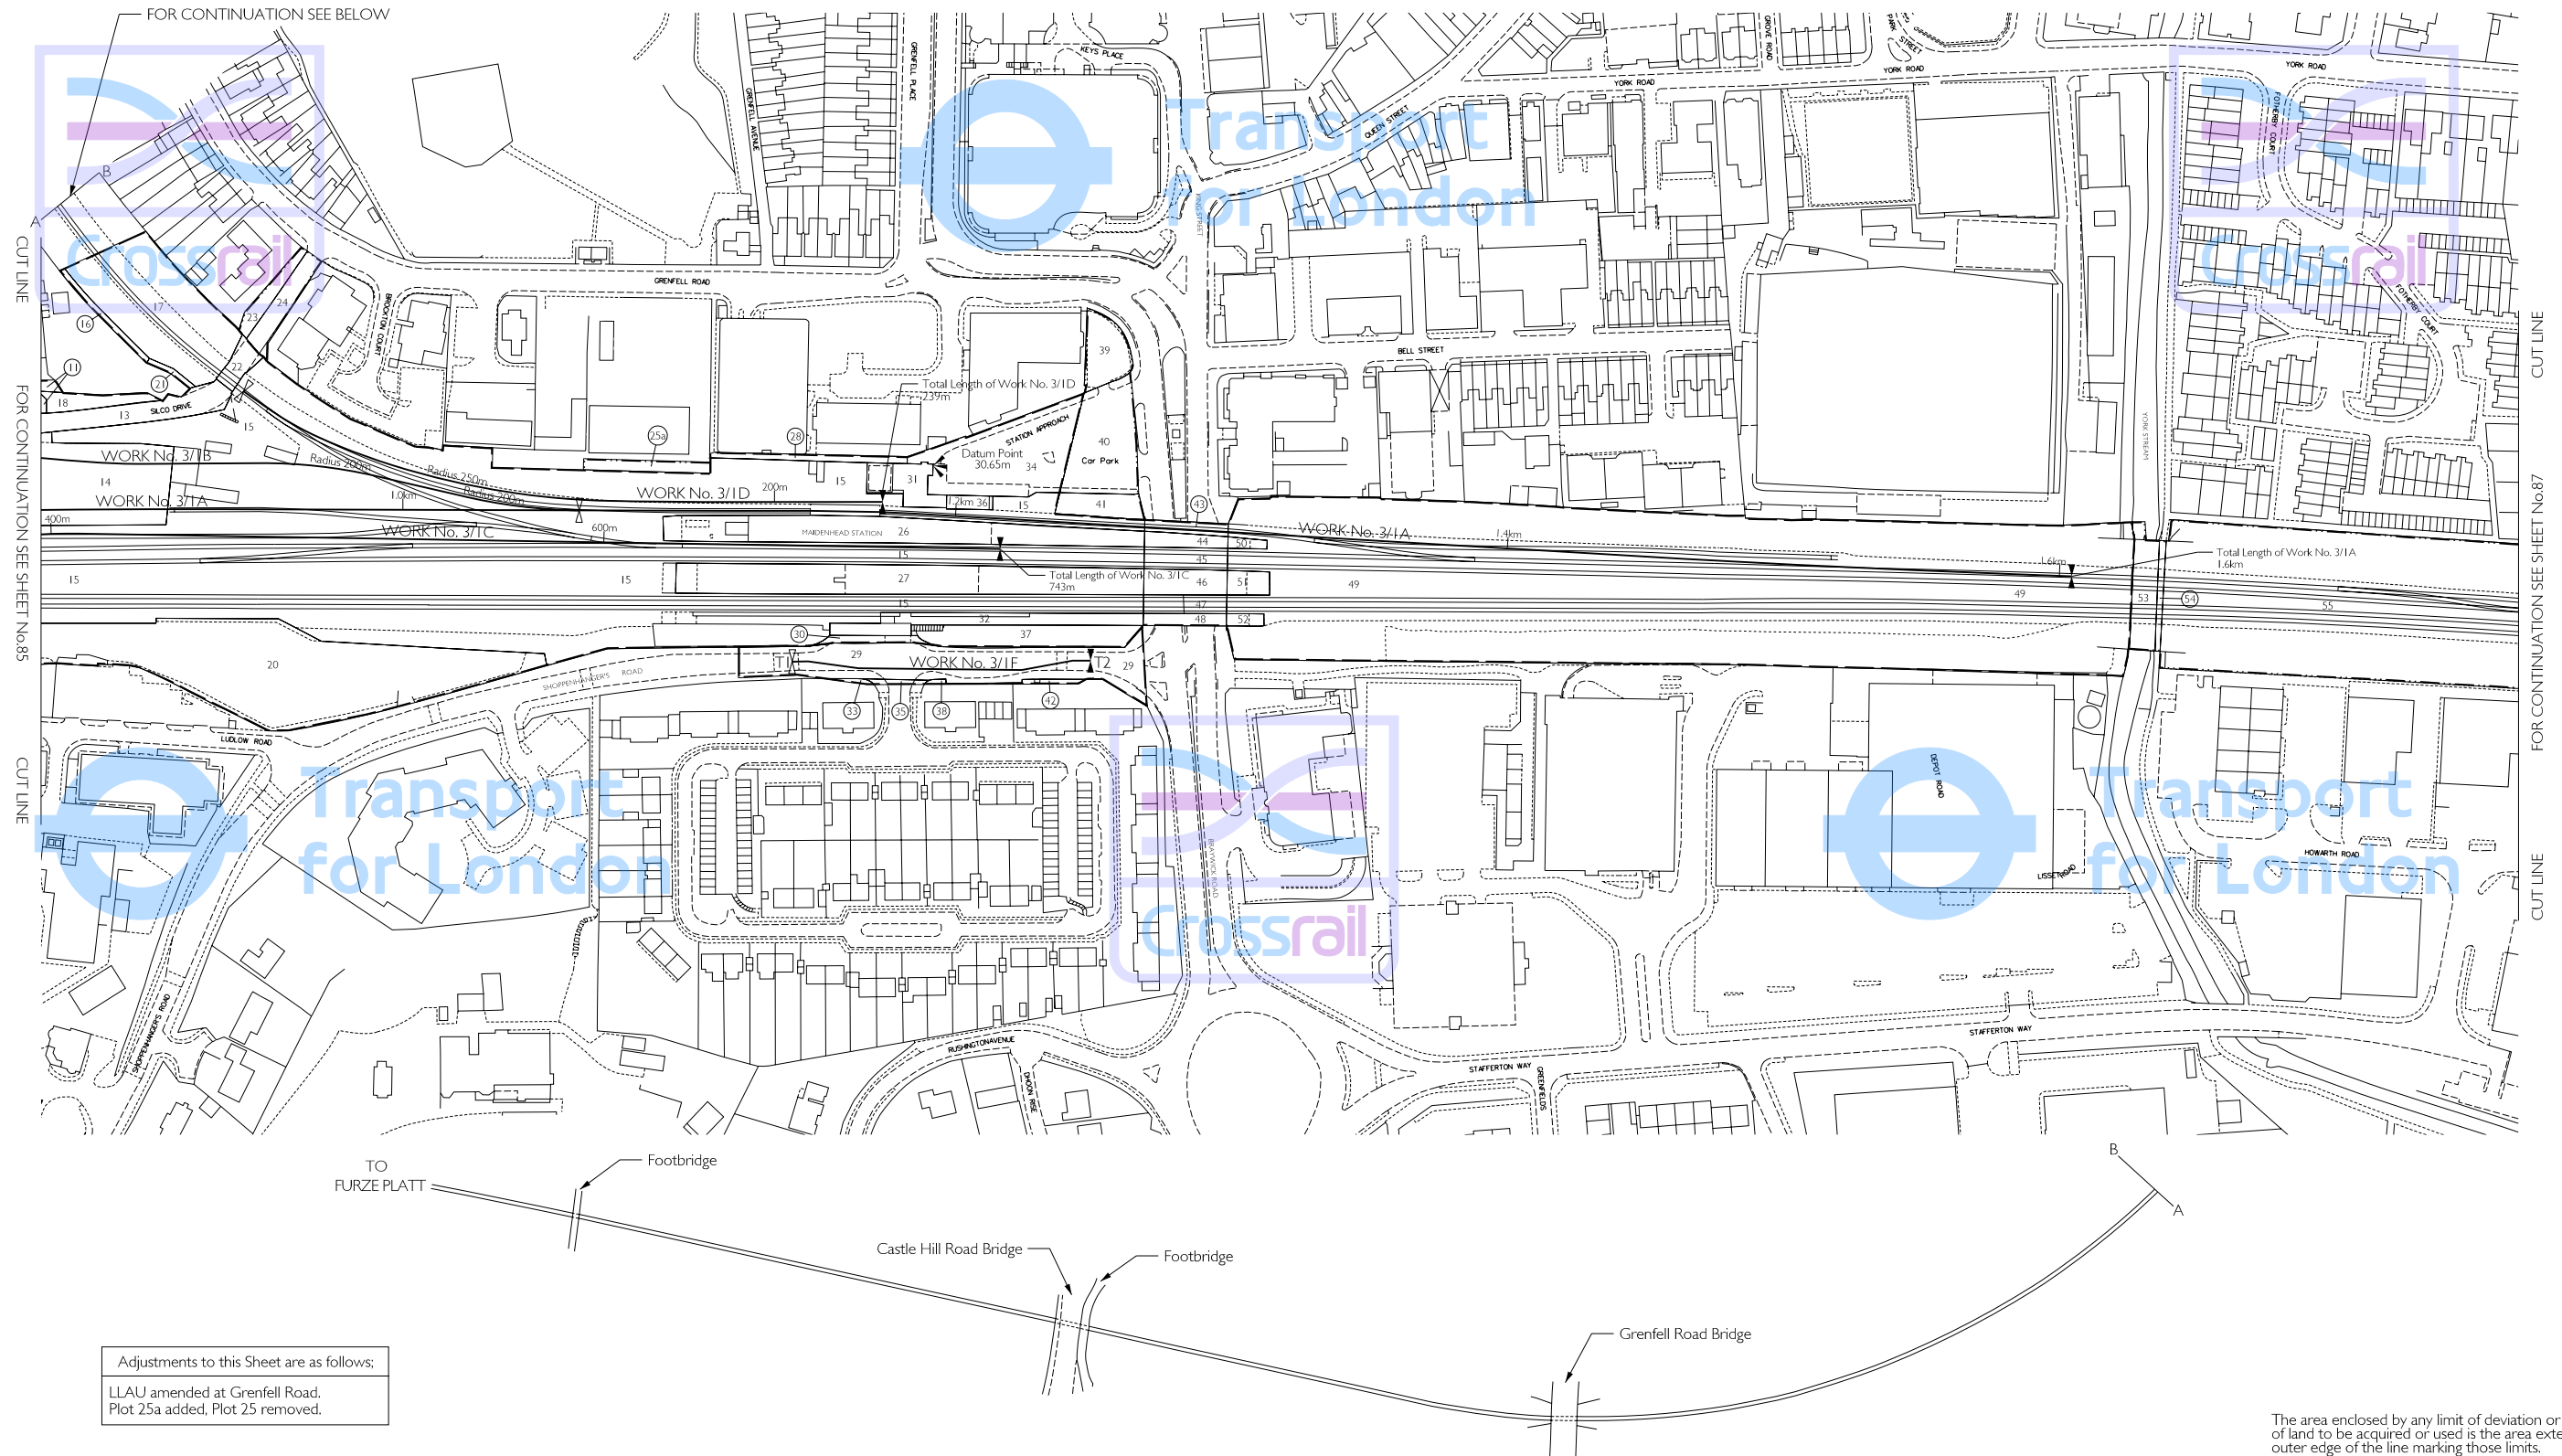

Adjustments to this Sheet are as follows:
LLAU amended at Grenfell Road.
Plot 25a added, Plot 25 removed.

THIS DRAWING IS BASED UPON ORDNANCE SURVEY MATERIAL WITH THE PERMISSION OF ORDNANCE SURVEY ON BEHALF OF THE CONTROLLER OF HER MAJESTY'S STATIONERY OFFICE. © CROWN COPYRIGHT. UNAUTHORISED REPRODUCTION IN WHOLE OR IN PART IS PROHIBITED AND MAY LEAD TO PROSECUTION UNDER THE COPYRIGHT, DESIGN AND PATENT ACT 1988.

The area enclosed by any limit of deviation or by any limit of land to be acquired or used is the area extending to the outer edge of the line marking those limits.

For key to symbols and line styles see Index Sheet

Scale is 1:1,250 at A1 size

Drawing No. 110408-W1534-F00-F-50000 Rev D