




WORK No. 3/13A

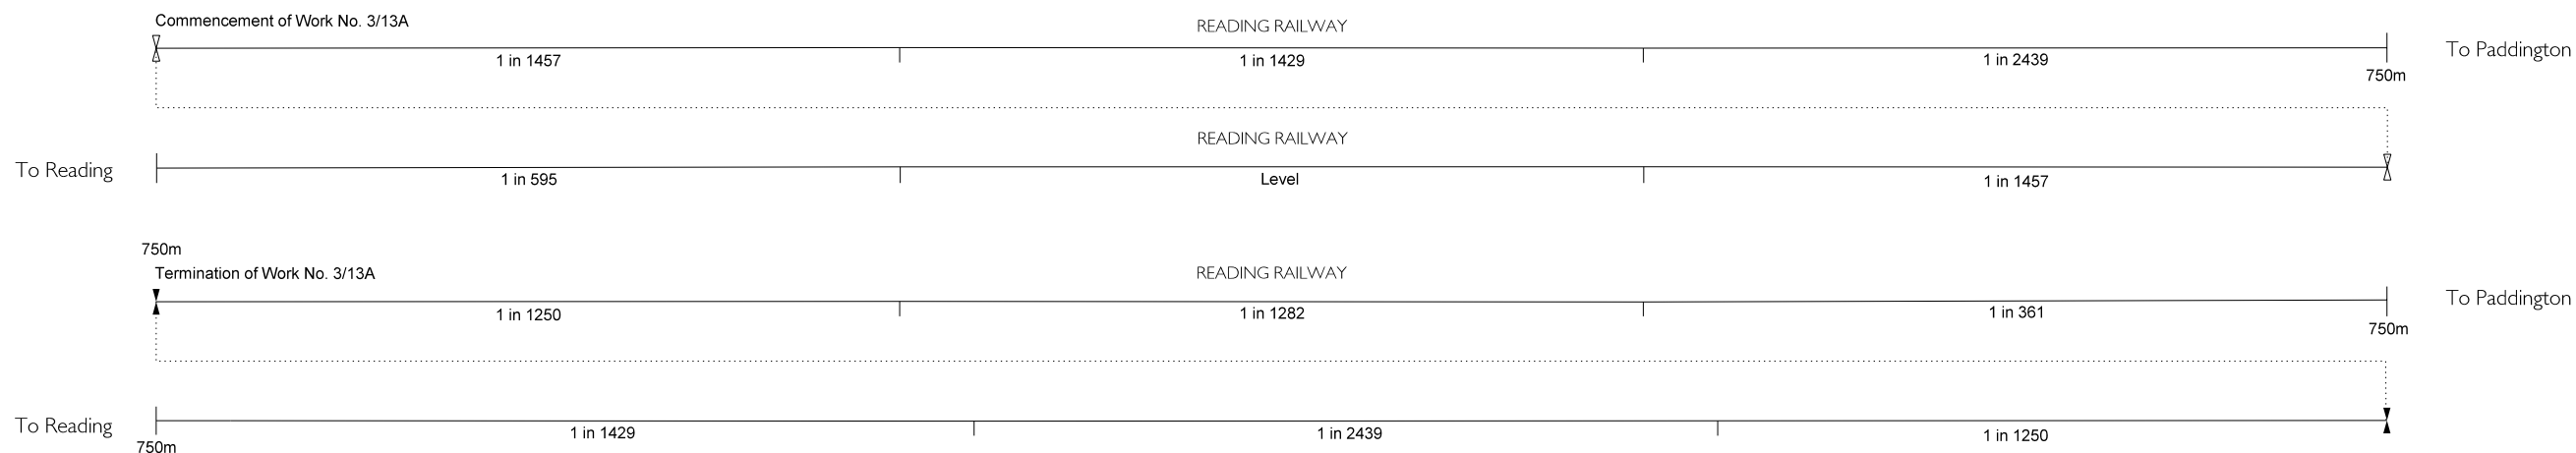

WORK No. 3/13B

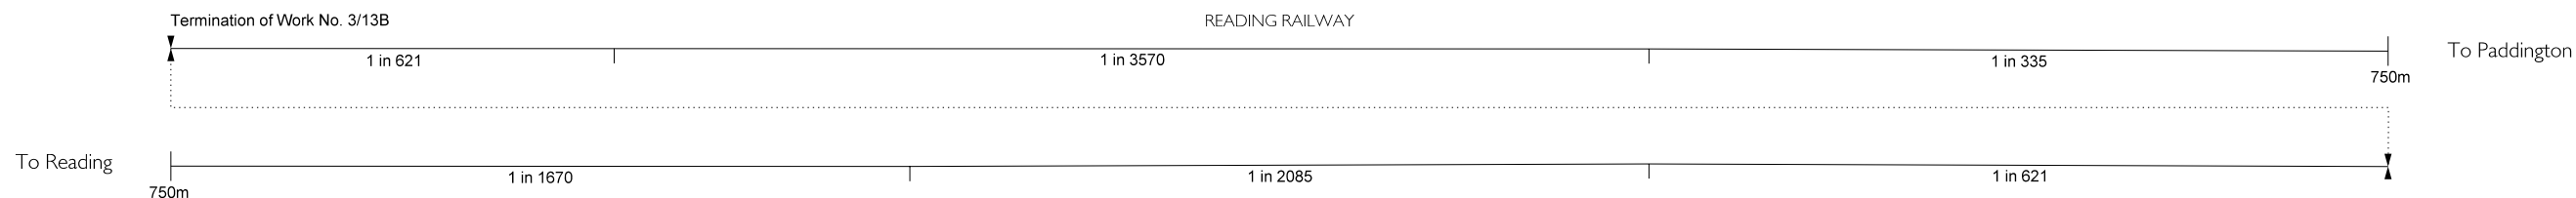

WORK No. 3/13C

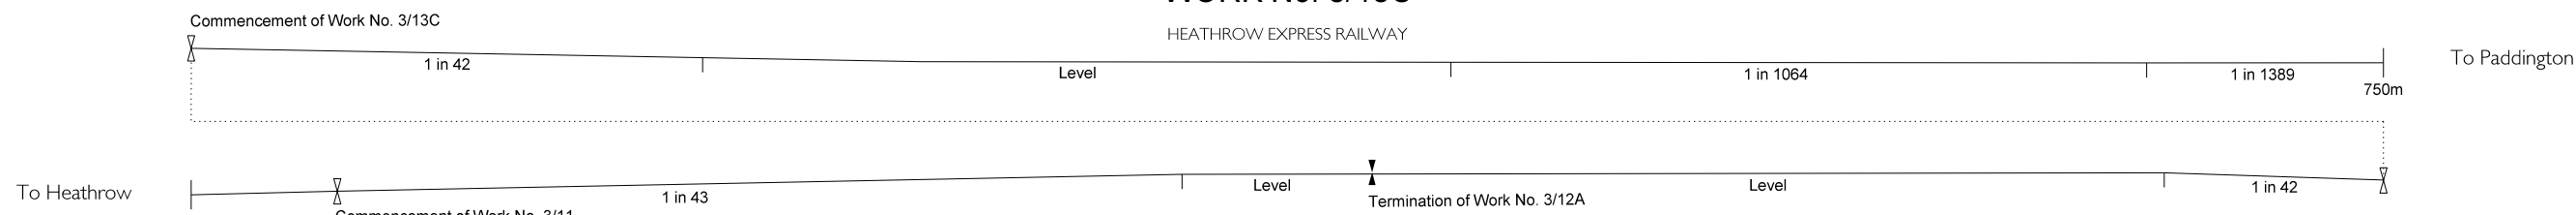

WORK No. 3/13D

