


PLAN

COUNTY OF BUCKINGHAMSHIRE DISTRICT OF SOUTH BUCKS PARISH OF WEXHAM

COUNTY OF BERKSHIRE BOROUGH OF SLOUGH

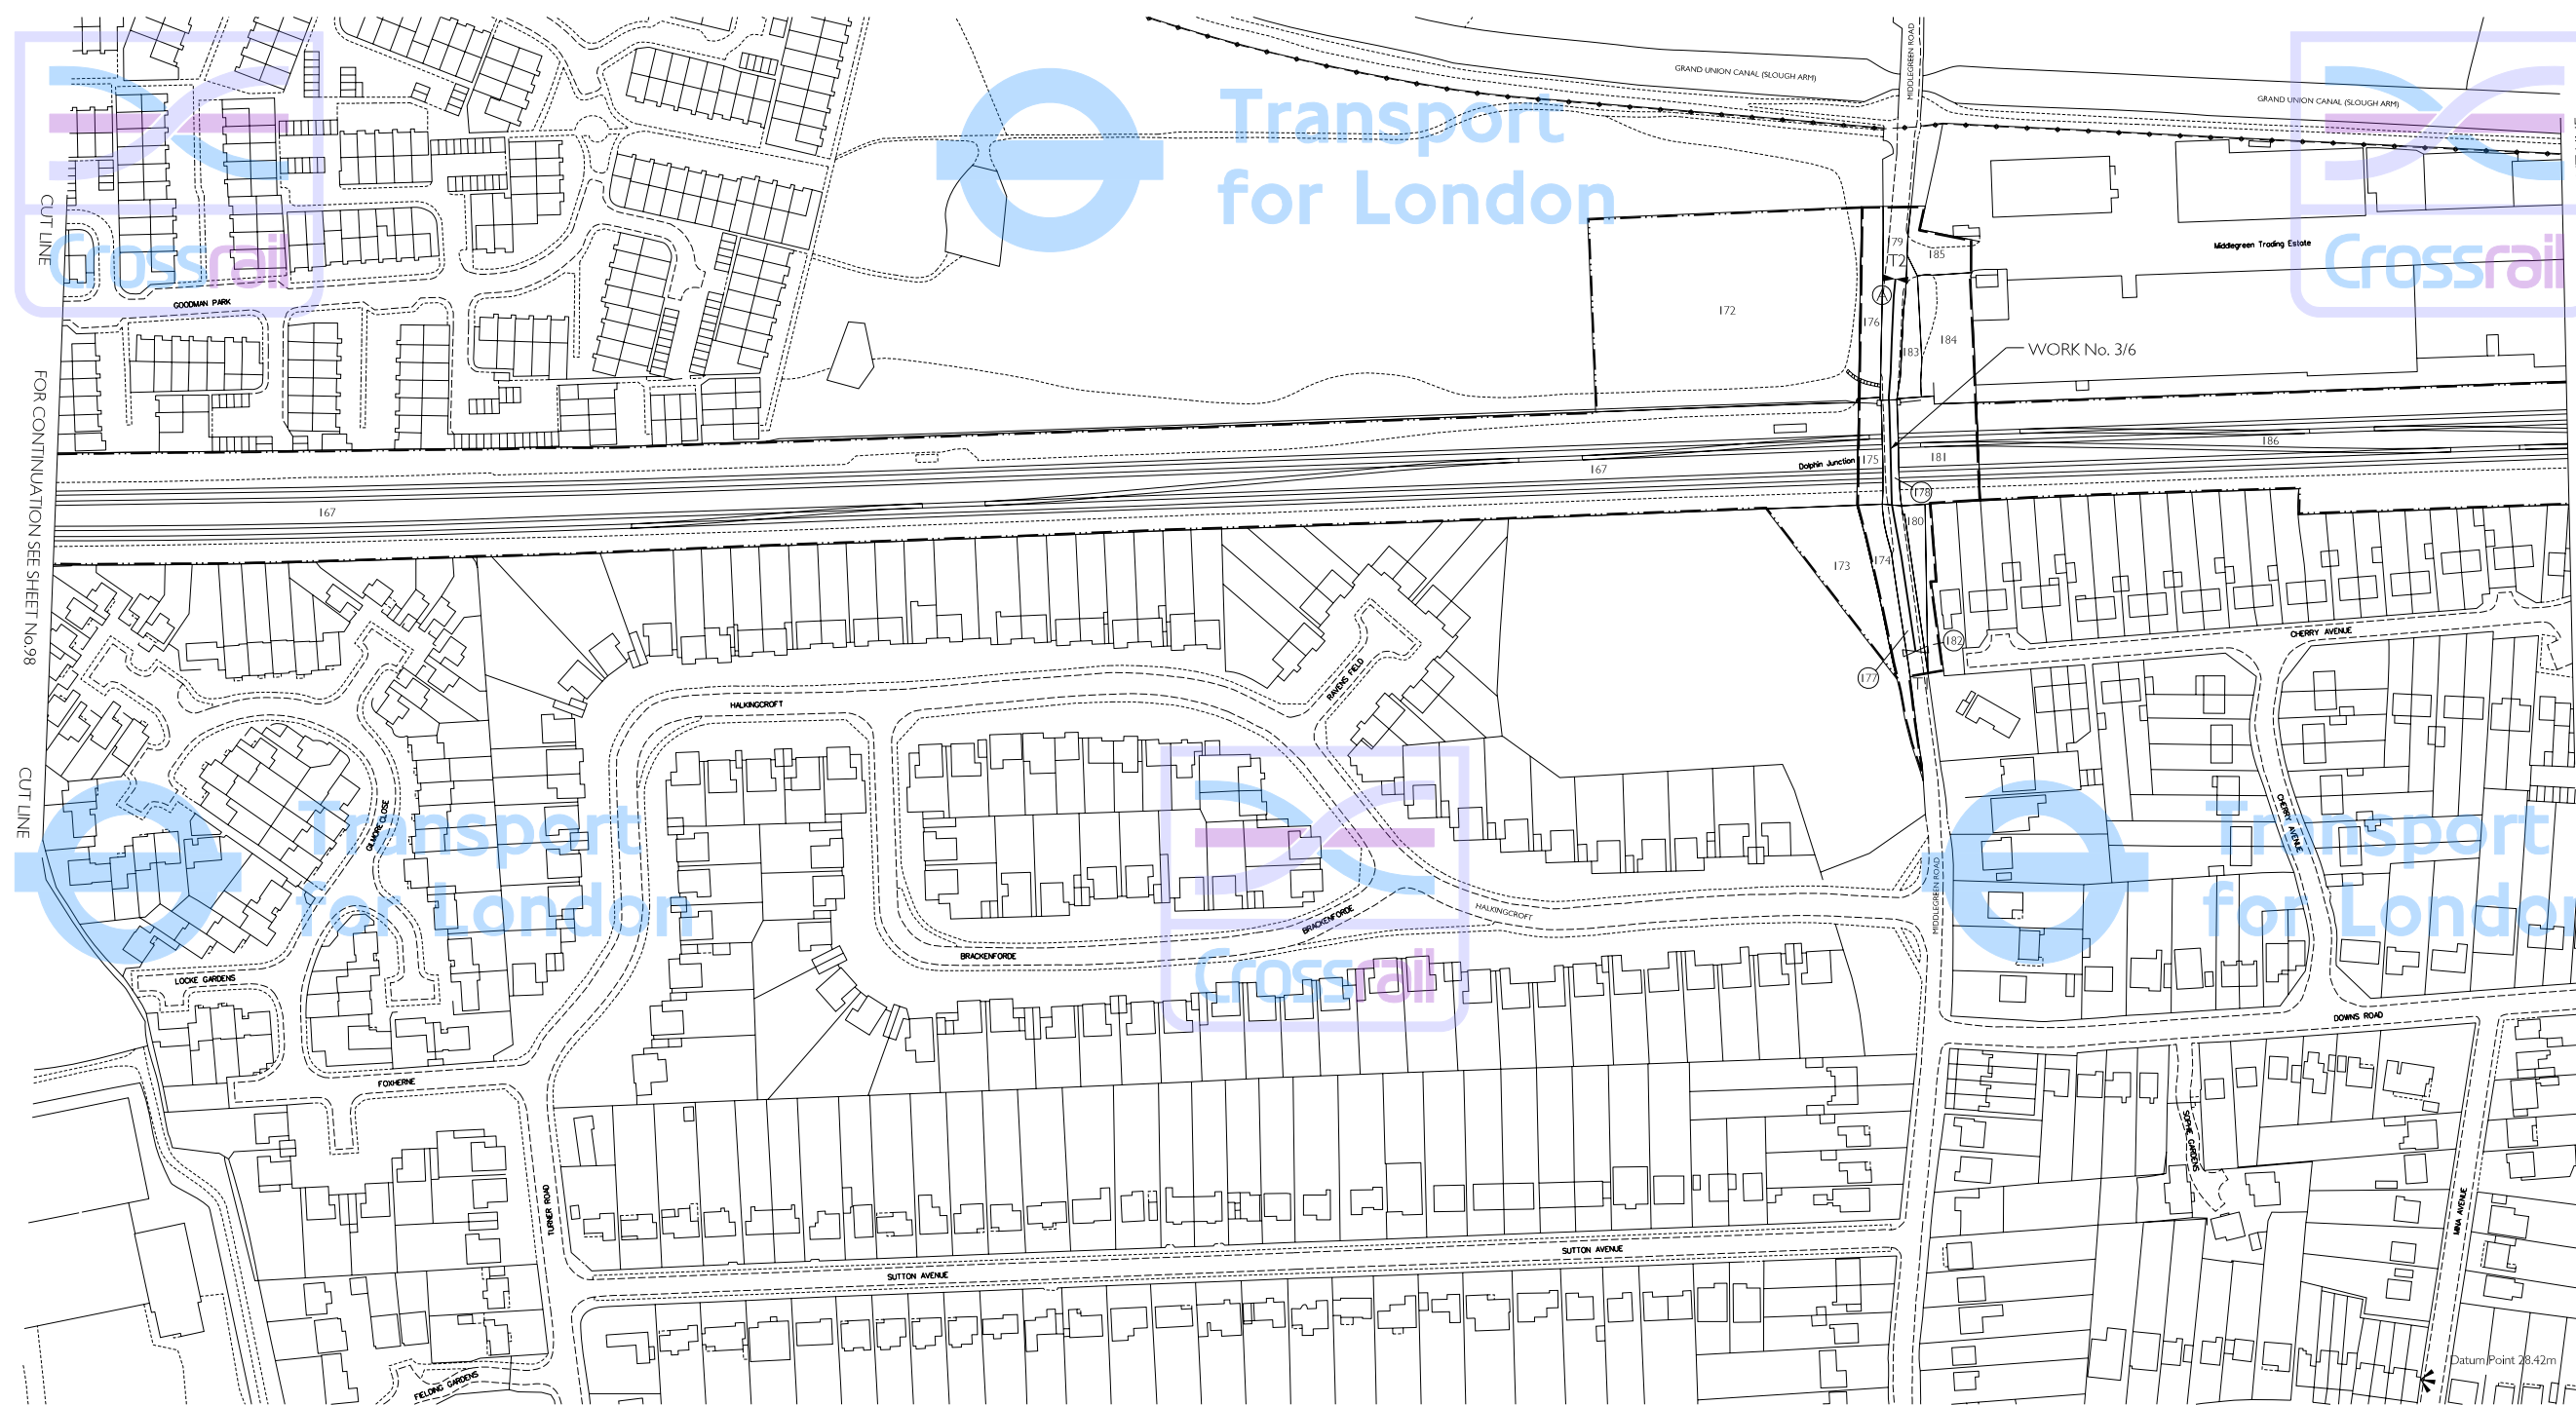

THIS MAP IS BASED UPON ORDNANCE SURVEY MATERIAL WITH THE PERMISSION OF ORDNANCE SURVEY OR SO FAR AS THE CONTROLLER OF HER MAJESTY'S STATIONERY OFFICE © CROWN COPYRIGHT AND RIGHTS RESERVED. REPRODUCTION IN WHOLE OR IN PART WITHOUT THE WRITTEN PERMISSION OF THE CONTROLLER OF HER MAJESTY'S STATIONERY OFFICE IS PROHIBITED. (G.S. 10002379) (2004)

The area enclosed by any limit of deviation or by any limit of land to be acquired or used is the area extending to the outer edge of the line marking those limits.

For key to symbols and line styles see Index Sheet

Scale is 1:1,250 at A1 size

Drawing No. 110401-W1G00-F00-F-50333 Rev J