

# GREATER LONDON

IN PARLIAMENT - SESSION 2005-06

CROSSRAIL  
(AMENDMENT OF PROVISIONS - NOVEMBER 2006)

Works Nos. 3/19A, 3/19B, 3/19C & 3/19D (Railways)  
For Sections of Works Nos. 3/19A, 3/19B, 3/19C & 3/19D see Sheets Nos. 259 - 261

Land at Old Oak Common  
Existing Railway


## PLAN

LONDON BOROUGH OF EALING

TO WILLESDEN JUNCTION

LONDON BOROUGH OF HAMMERSMITH & FULHAM

TO WILLESDEN JUNCTION

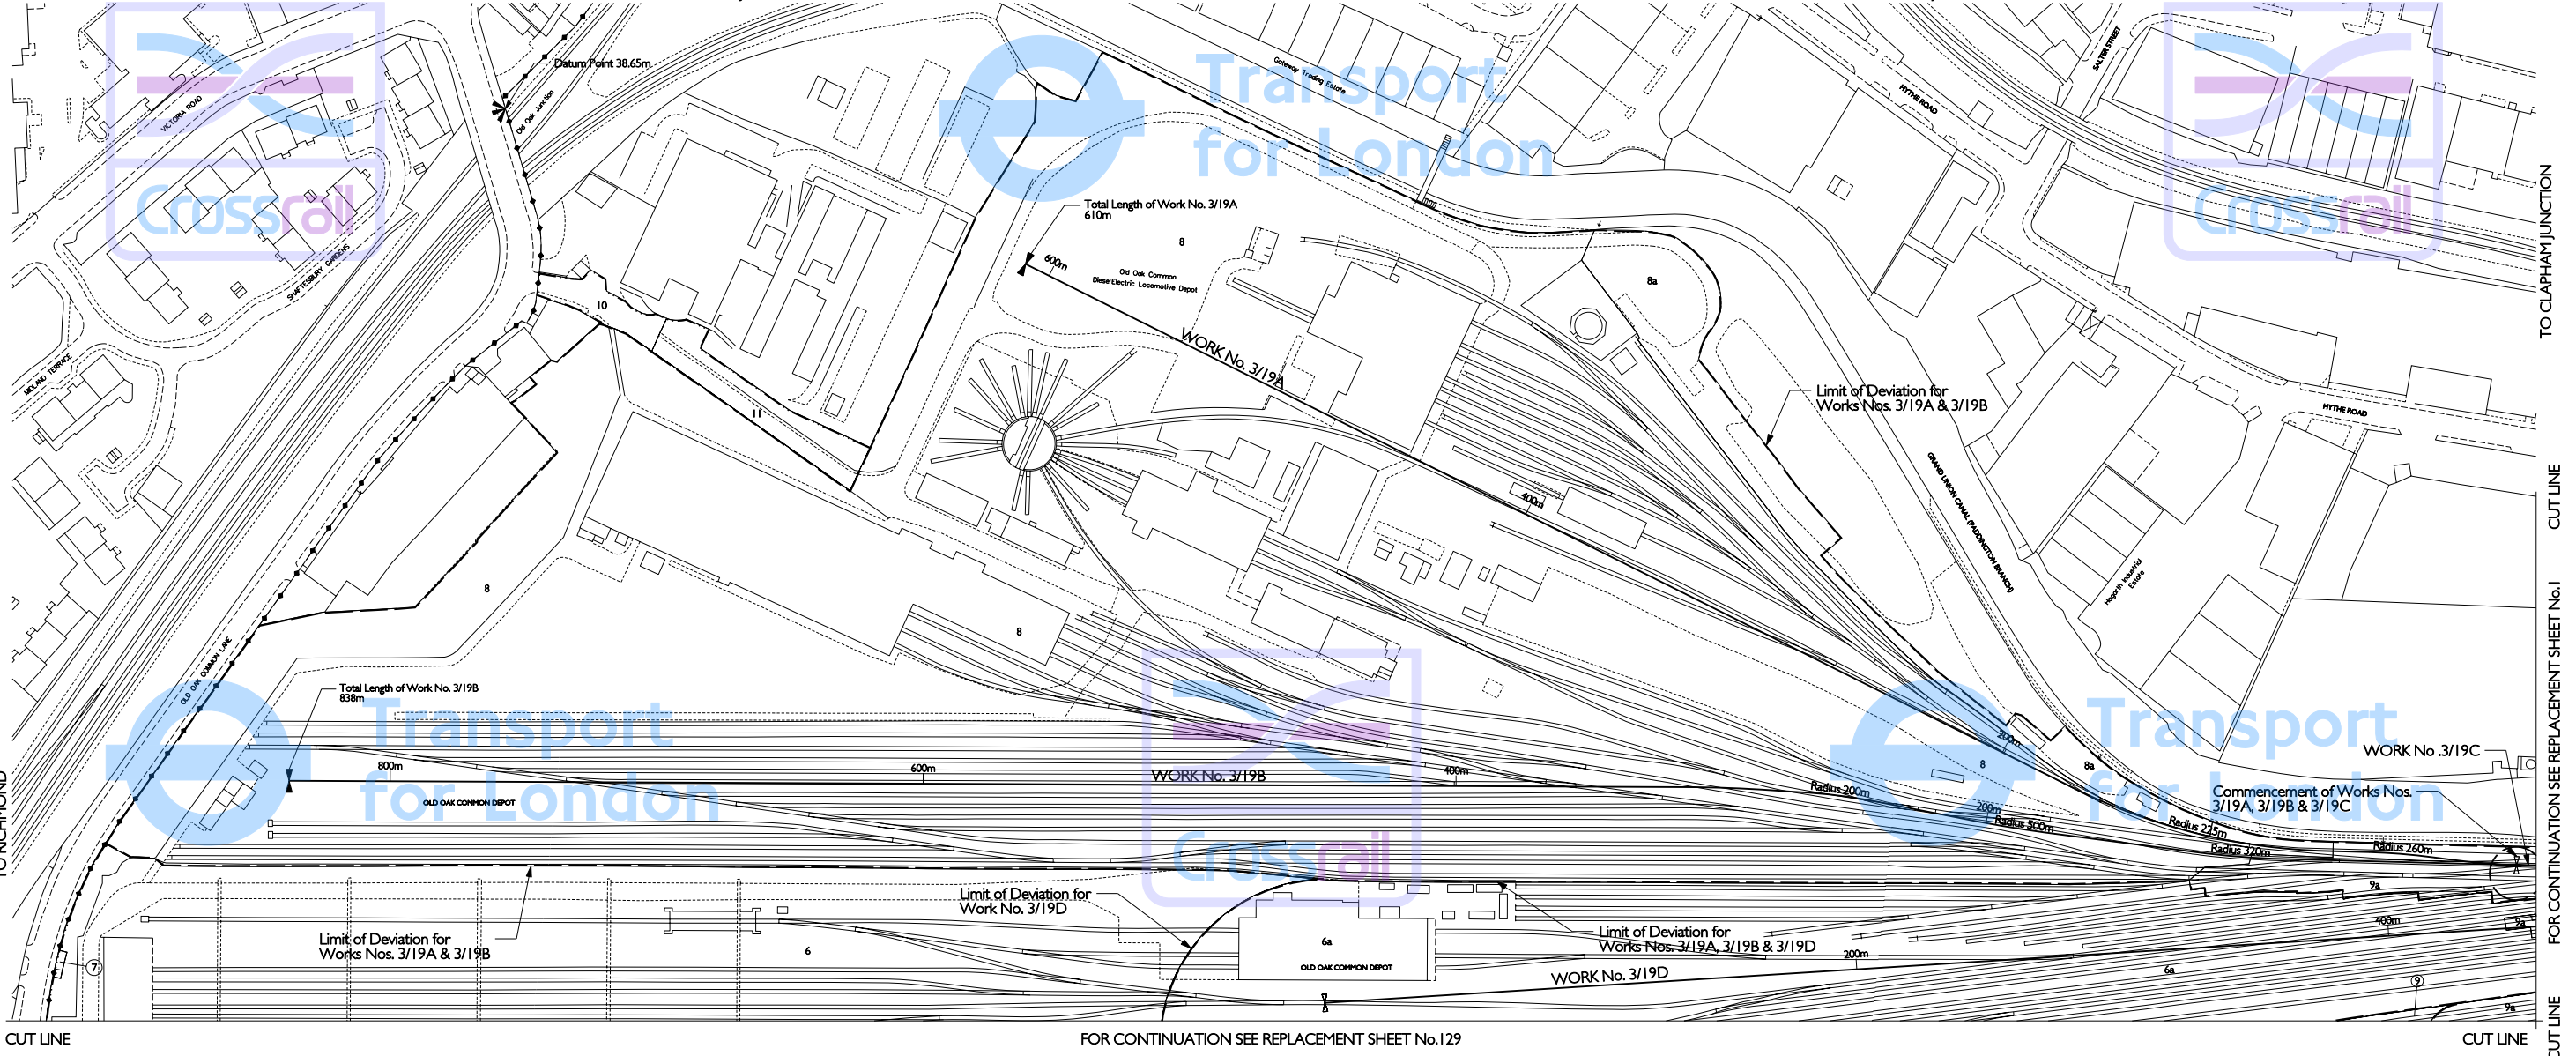


FOR CONTINUATION SEE REPLACEMENT SHEET No.129

Adjustments to this Sheet are as follows;

- Works Nos. 3/18A, 3/18B and 3/18C (Railways) removed.
- Works Nos. 3/19A, 3/19B, 3/19C and 3/19D (Railways) added.
- Plot No. 6 amended. Plot No. 6a added.
- Plot No. 8a added.
- Plot No. 9 amended to Plot No. 9a.
- LoD (Work No. 3/19D) added.
- LoD extended for Works Nos. 3/19A and 3/19B (Plot 8a).

THIS MAP IS BASED UPON ORDNANCE SURVEY MATERIAL WITH THE PERMISSION OF ORDNANCE SURVEY ON BEHALF OF THE CONTROLLER OF HER MAJESTY'S STATIONERY OFFICE. © CROWN COPYRIGHT. UNAUTHORISED REPRODUCTION IN WHOLE OR IN PART MAY LEAD TO PROSECUTION OR CIVIL PROCEEDINGS. (S.L. - 10002379) (2006)

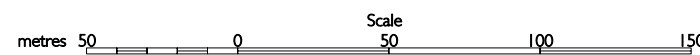

The area enclosed by any limit of deviation or by any limit of land to be acquired or used is the area extending to the outer edge of the line marking those limits.

For key to symbols and line styles see Index Sheet

Scale is 1:1,250 at A1 size

Drawing No. 110408-W1D00-F00-F-50000 Rev D