
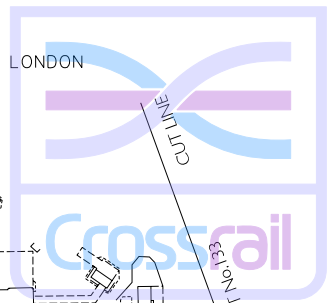
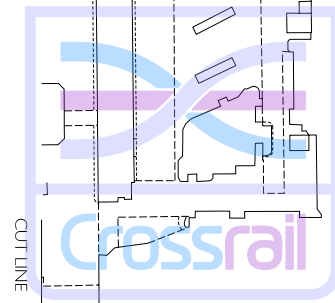
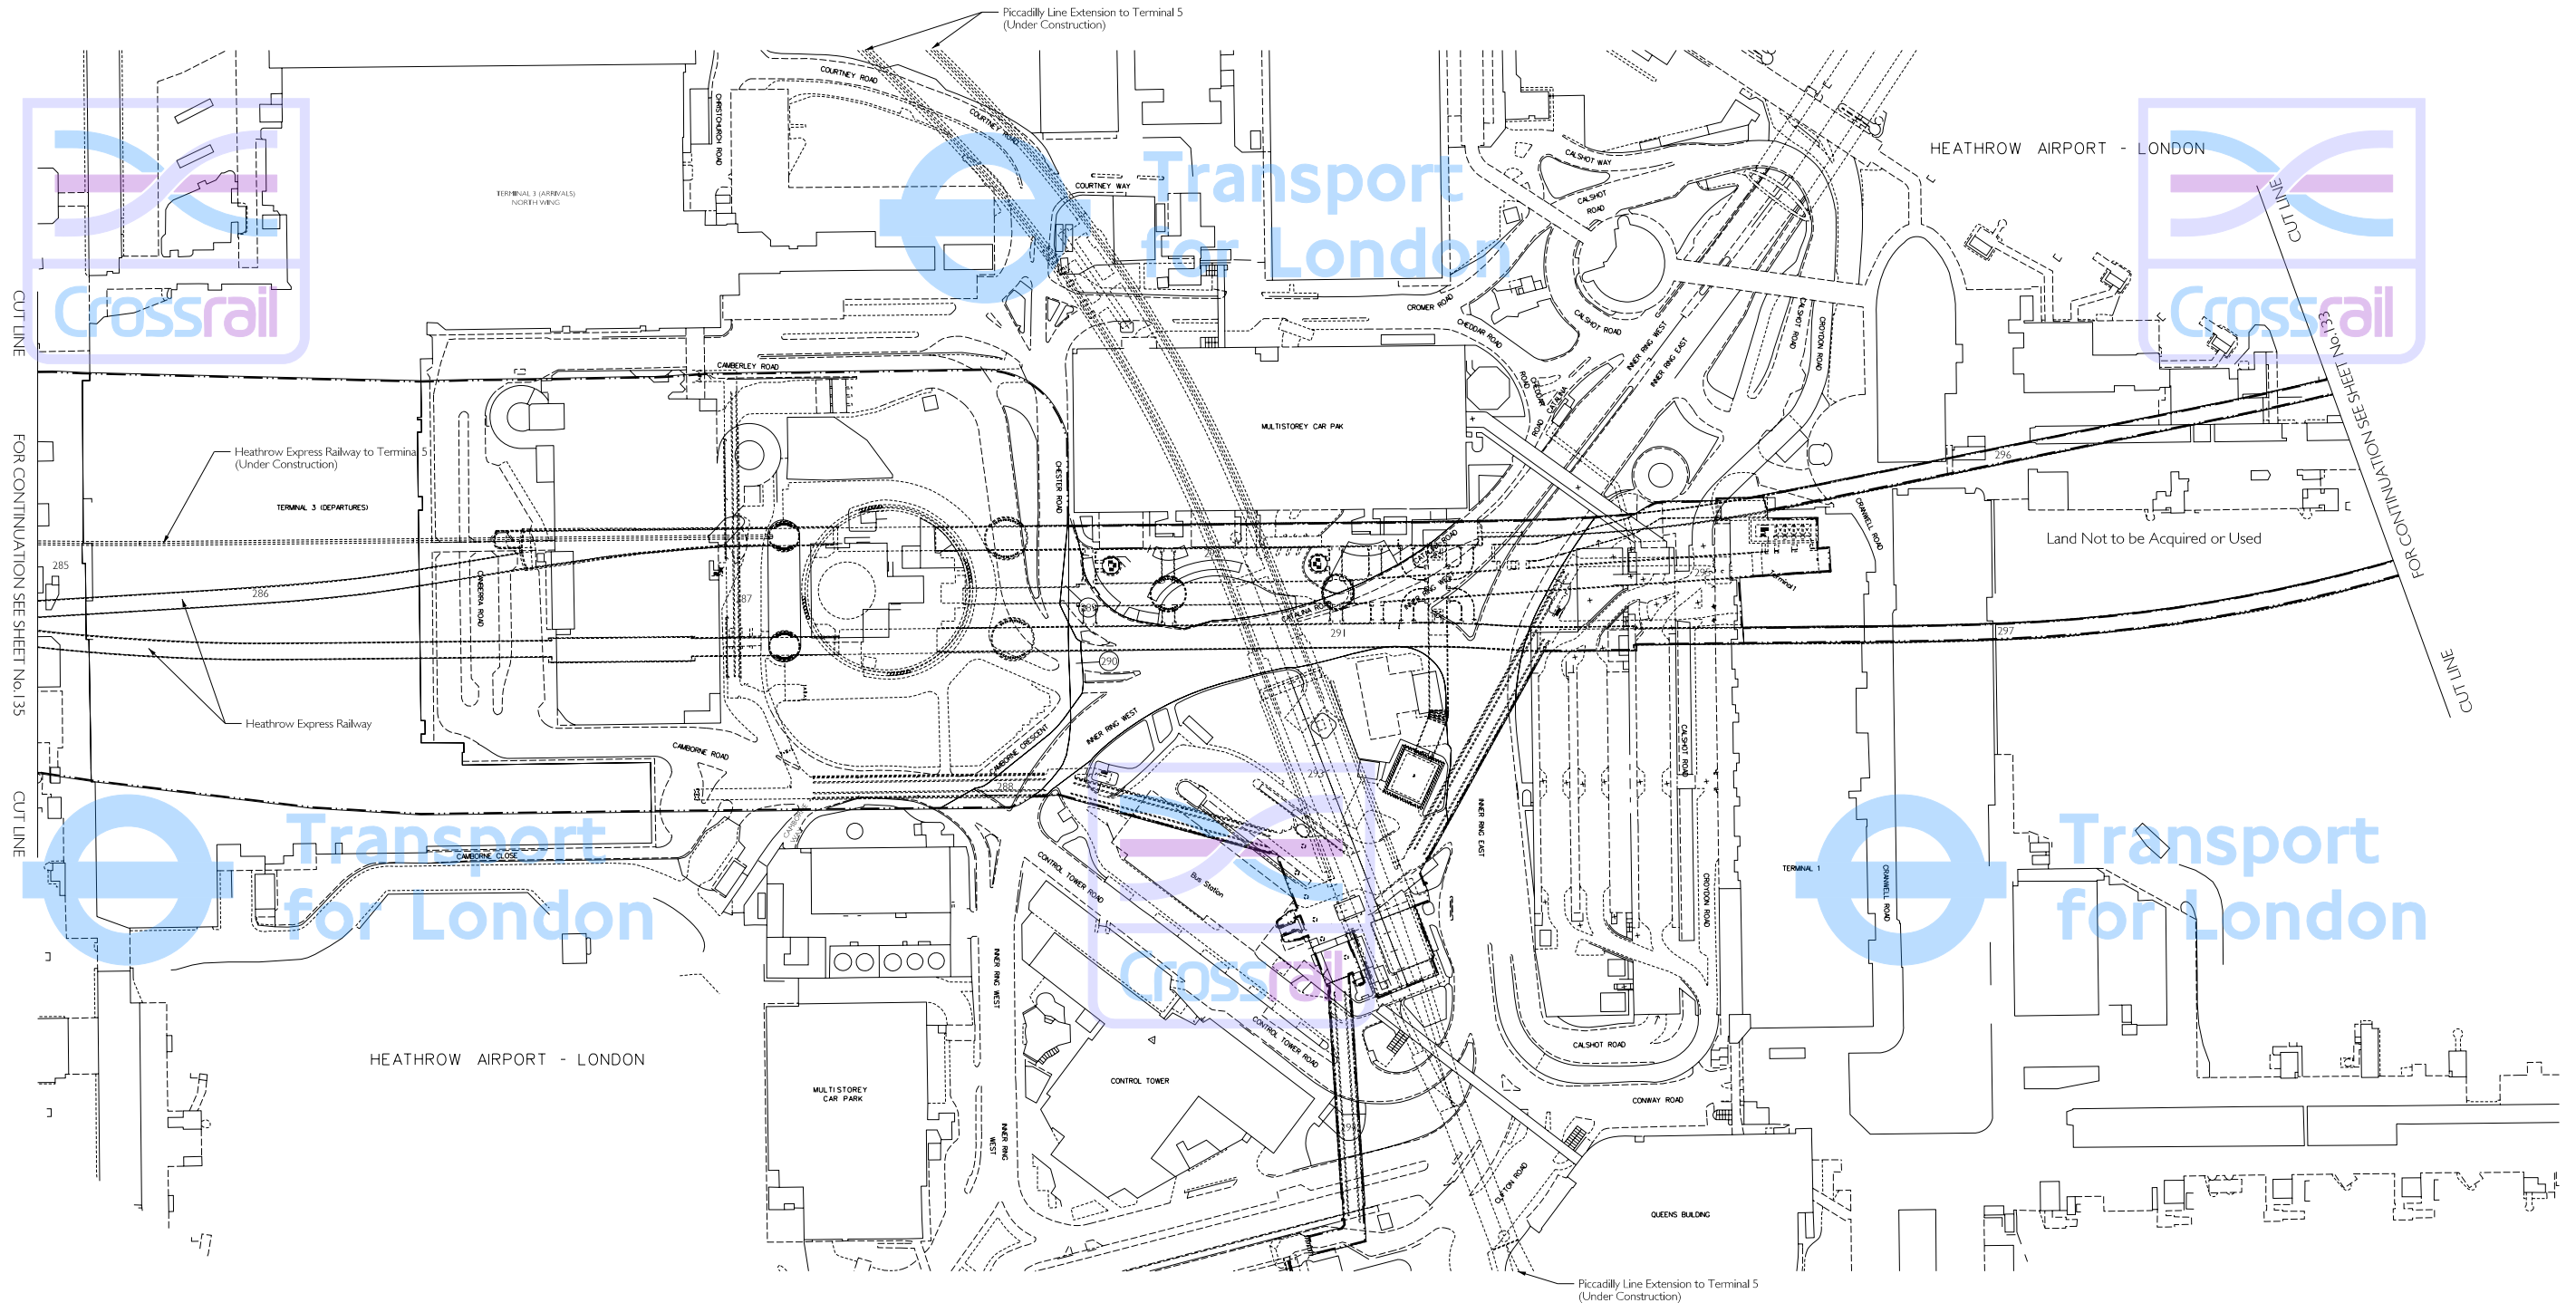


GREATER LONDON LONDON BOROUGH OF HILLINGDON PLAN

IN PARLIAMENT - SESSION 2004-05

CROSSRAIL

Heathrow Airport
Existing Railway

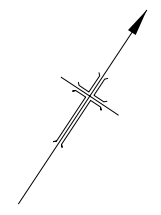


CUT LINE
FOR CONTINUATION SEE SHEET No.135

CUT LINE
FOR CONTINUATION SEE SHEET No.131


Transport
for London
Crossrail

Transport
for London
Crossrail

Transport
for London
Crossrail

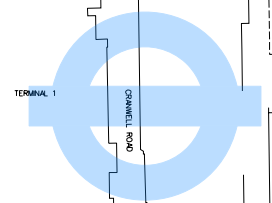

THIS MAP IS BASED UPON ORDNANCE SURVEY MATERIAL WITH THE PERMISSION OF ORDNANCE SURVEY OR SO FAR AS THE CONTROLLER OF HER MAJESTY'S STATIONERY OFFICE © CROWN COPYRIGHT. UNAUTHORISED REPRODUCTION IN WHOLE OR IN PART IS PROHIBITED AND MAY LEAD TO PROSECUTION OR CIVIL PROCEEDINGS. (GLA - 00003379) (2004)

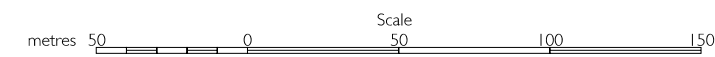

The area enclosed by any limit of deviation or by any limit of land to be acquired or used is the area extending to the outer edge of the line marking those limits.

For key to symbols and line styles see Index Sheet
Scale is 1:1,250 at A1 size

Drawing No. 110401-W1G00-F00-F-50503 Rev J